

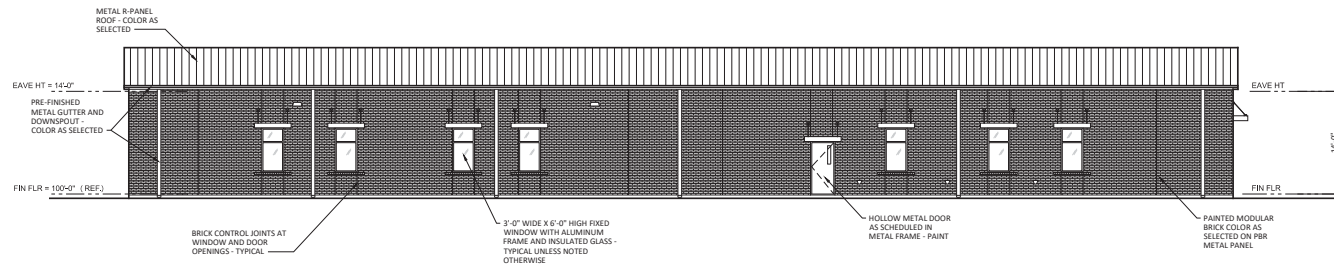




Exhibit C - Elevations

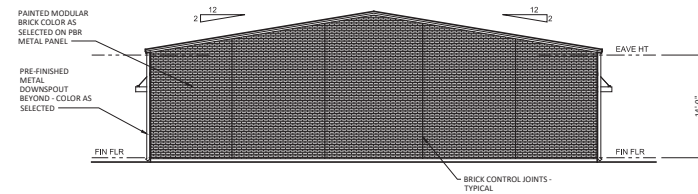



4 WEST ELEVATION
1/8" = 1'-0"

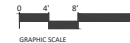


3 SOUTH ELEVATION
1/8" = 1'-0"

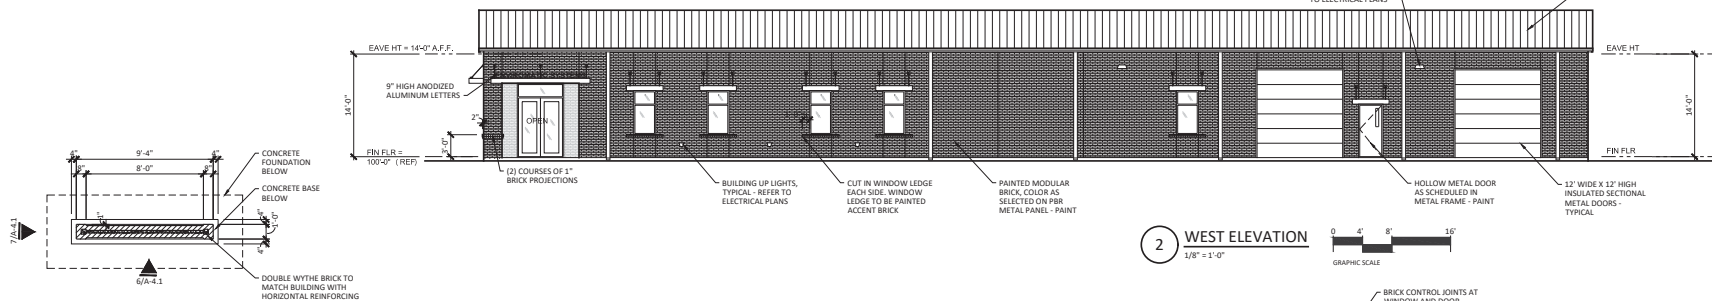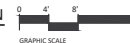

2 WEST ELEVATION
1/8" = 1'-0"

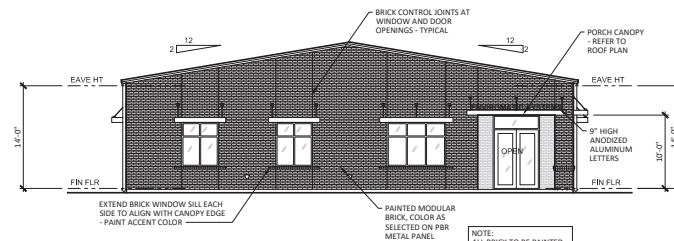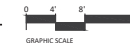


1 NORTH ELEVATION
1/8" = 1'-0"

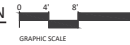


NOTE:
ALL DATES ARE DATED

NEW OFFICE/WAREHOUSE
OWNER:
ENVIROMATIC SYSTEMS
2337 WEST WARRIOR TRAIL
GRAND PRAIRIE, TX 75052
CASE NO: Z190301/CP190301

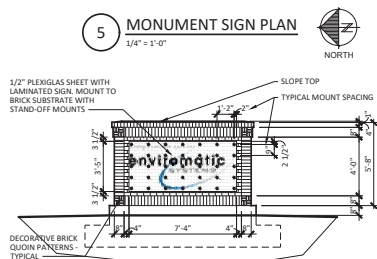

5 MONUMENT SIGN PLAN
1/4" = 1'-0"

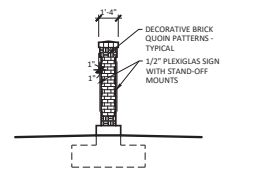

7 TYPICAL BOTH SIDES
MONUMENT SIGN ELEVATION
1/4" = 1'-0"