


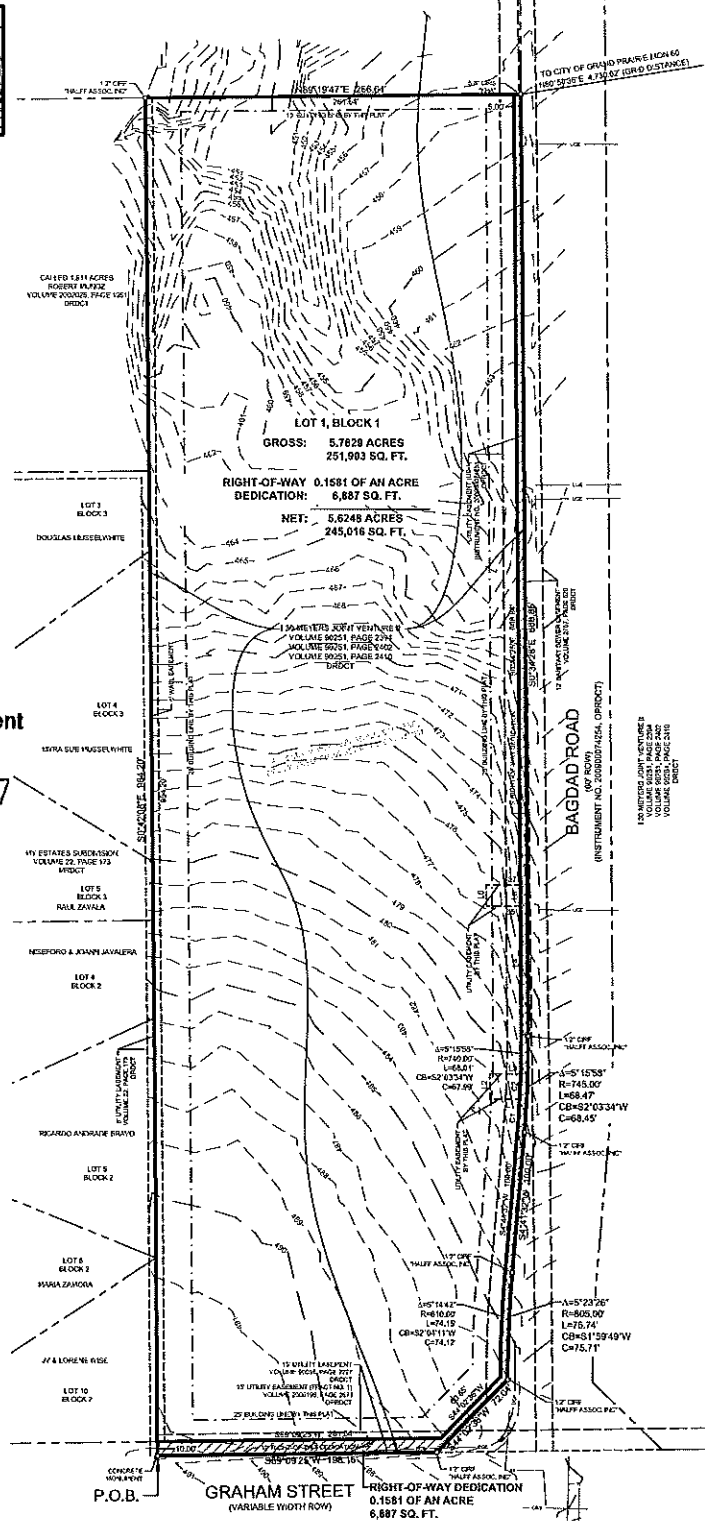

Received


P.O.B.

GRAHAM STREET
(VARIABLE WIDTH ROW)

RIGHT-OF-WAY DEDICATION
0.1581 OF AN ACRE
6.887 SQ. FT.



















CASE NUMBER: P170603

Kimley»Horn

801 Cherry Street, Unit 11 • #50 Tel. No. (817) 335-6511
 Fort Worth, Texas 76102 FAX # 817-540-0450 www.kimley-horn.com

Scale	Drawn by	Checked by	Date	Project No.	Sheet No.
1" = 40'	FCR	JPN	04/19/2017	061283508	1 OF 1