





THE WALLACE GROUP
A CRAY COMPANY
ARCHITECTS
OFFICE 150-222-9272 • 200 WEST STATE HWY 5 • SUITE 410
WACO, TEXAS 76702 • WALLACE GROUP CCM/ARCHITECTURE

FFCO
NEW WAREHOUSE FACILITY
GRAND LAKES WAY

RECEIVED
ENCLOSURE
ENLARGEMENT
AUG 26 2015
PLANNING DEPARTMENT


CITY FILE NO. 355504

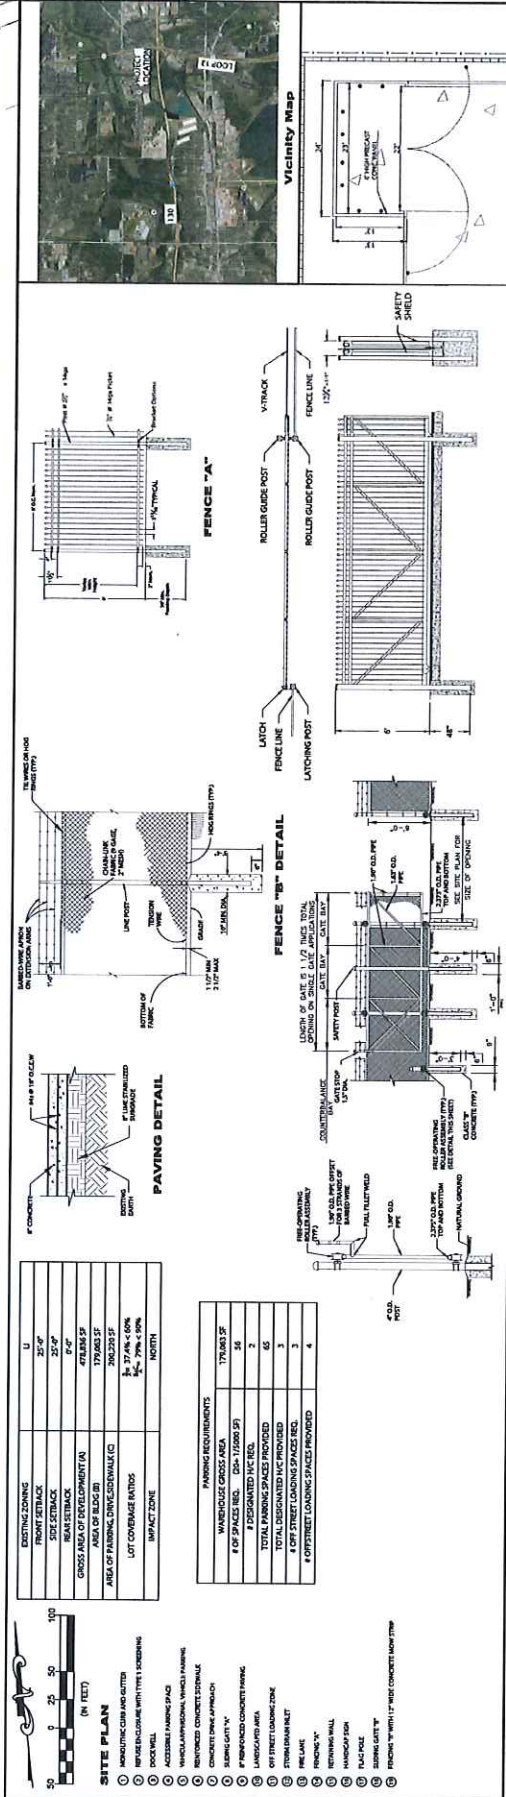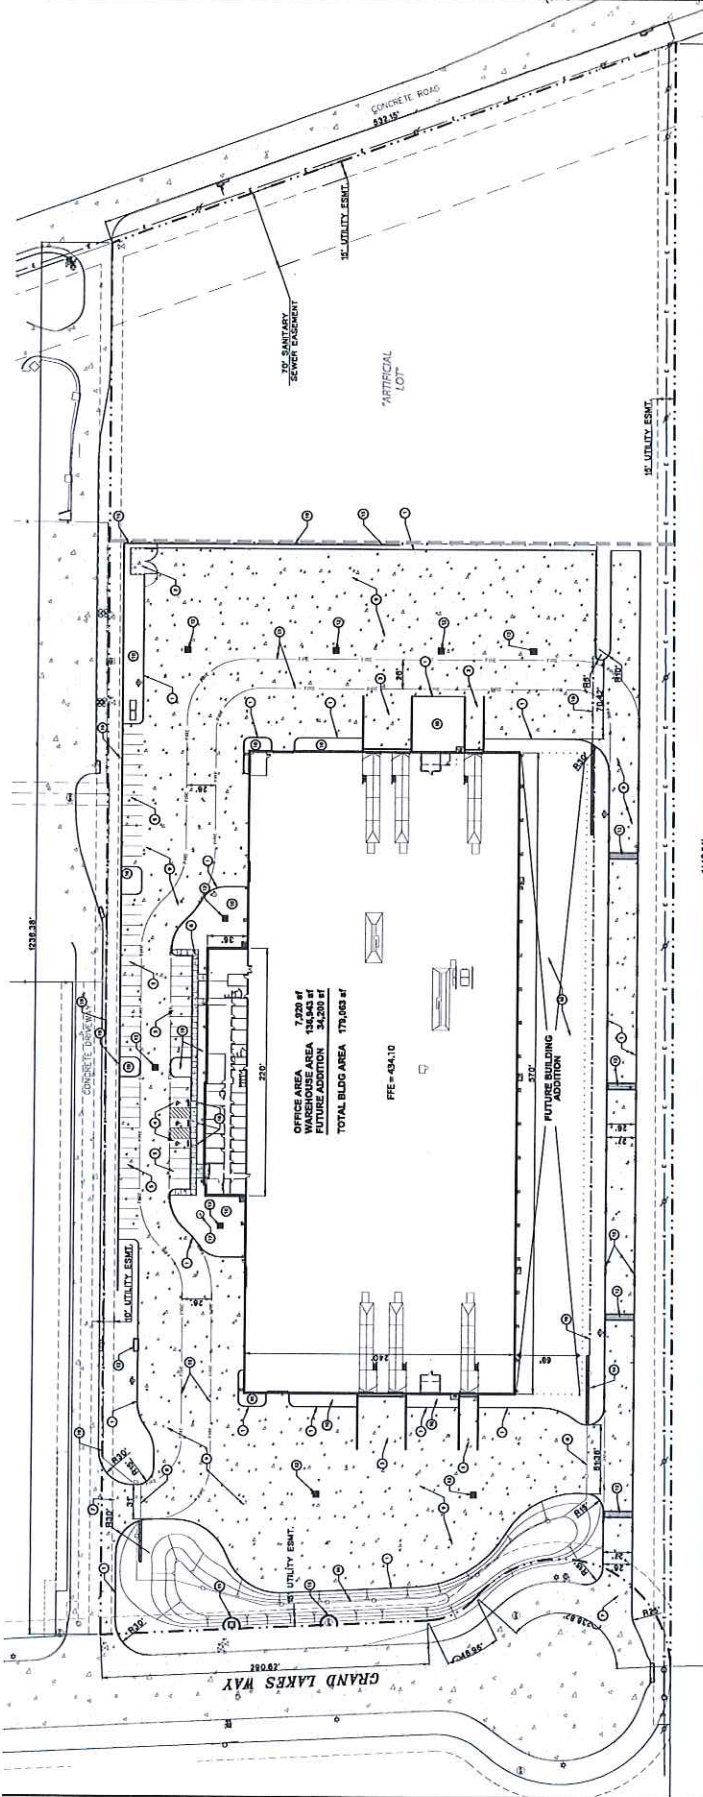

EXISTING ZONING	LI


- SITE PLAN**
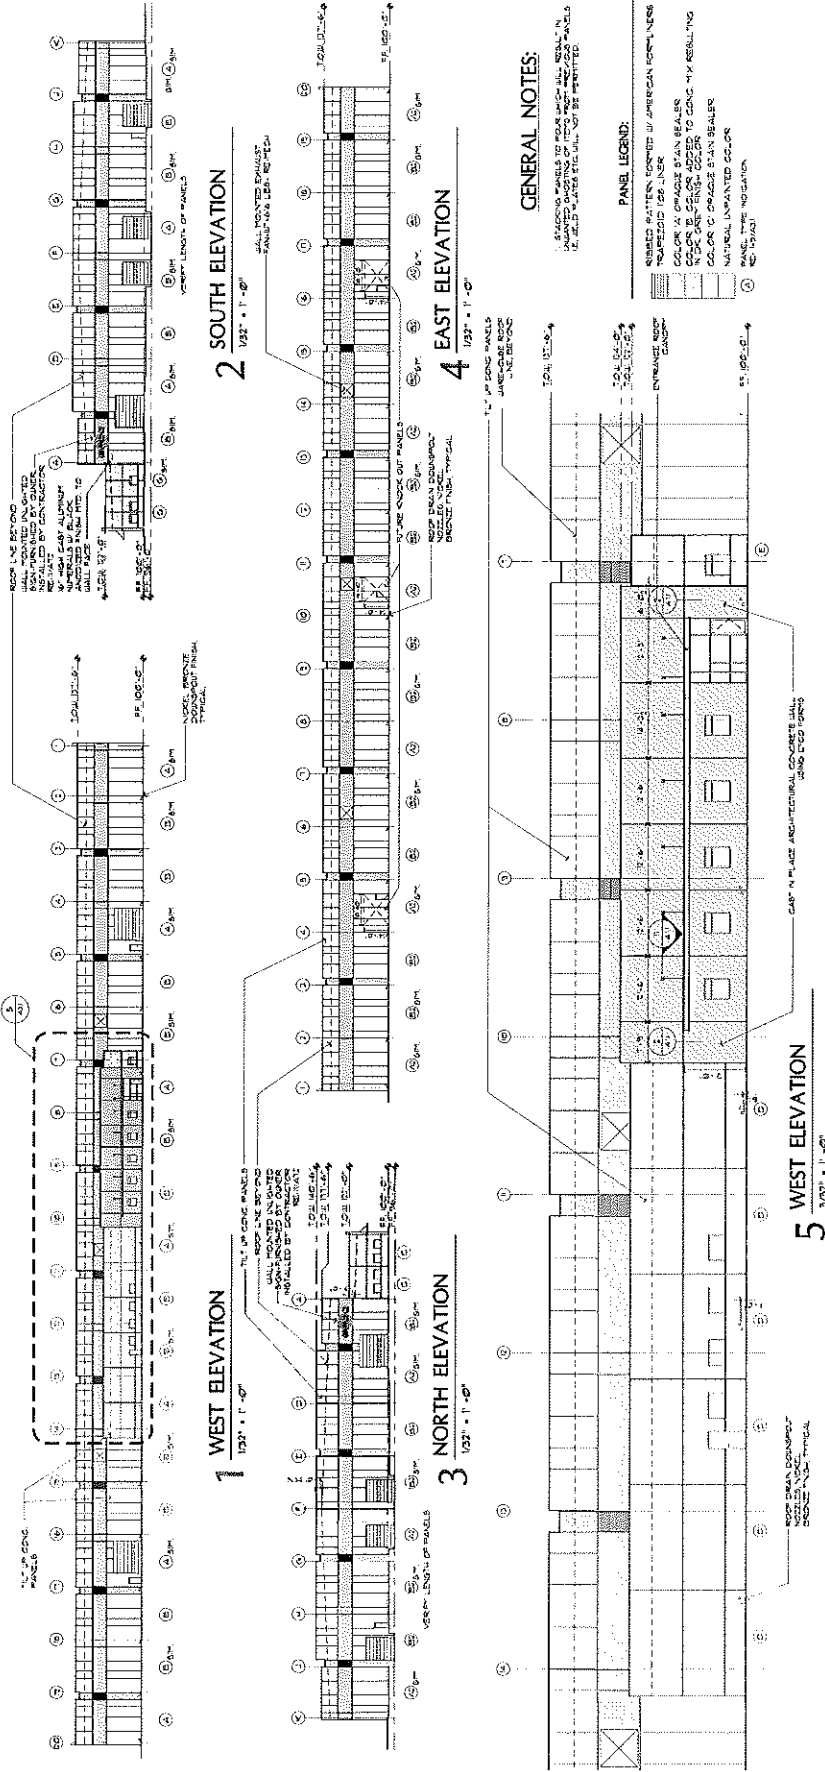[illegible][illegible]


