


RECEIVED

OCT 27 2010

PLANNING DEPARTMENT

Owner/Developer
SAR Camp Wisdom Plaza, L.P.
3113 S. University Dr., Suite 500
Fort Worth, TX 76109
Voice: (682) 4729-1573
Fax: (512) 382-7787

LOT 1R, BLOCK 1
CAMP WISDOM BUSINESS PARK
5103 MAGNA CARTA BLVD

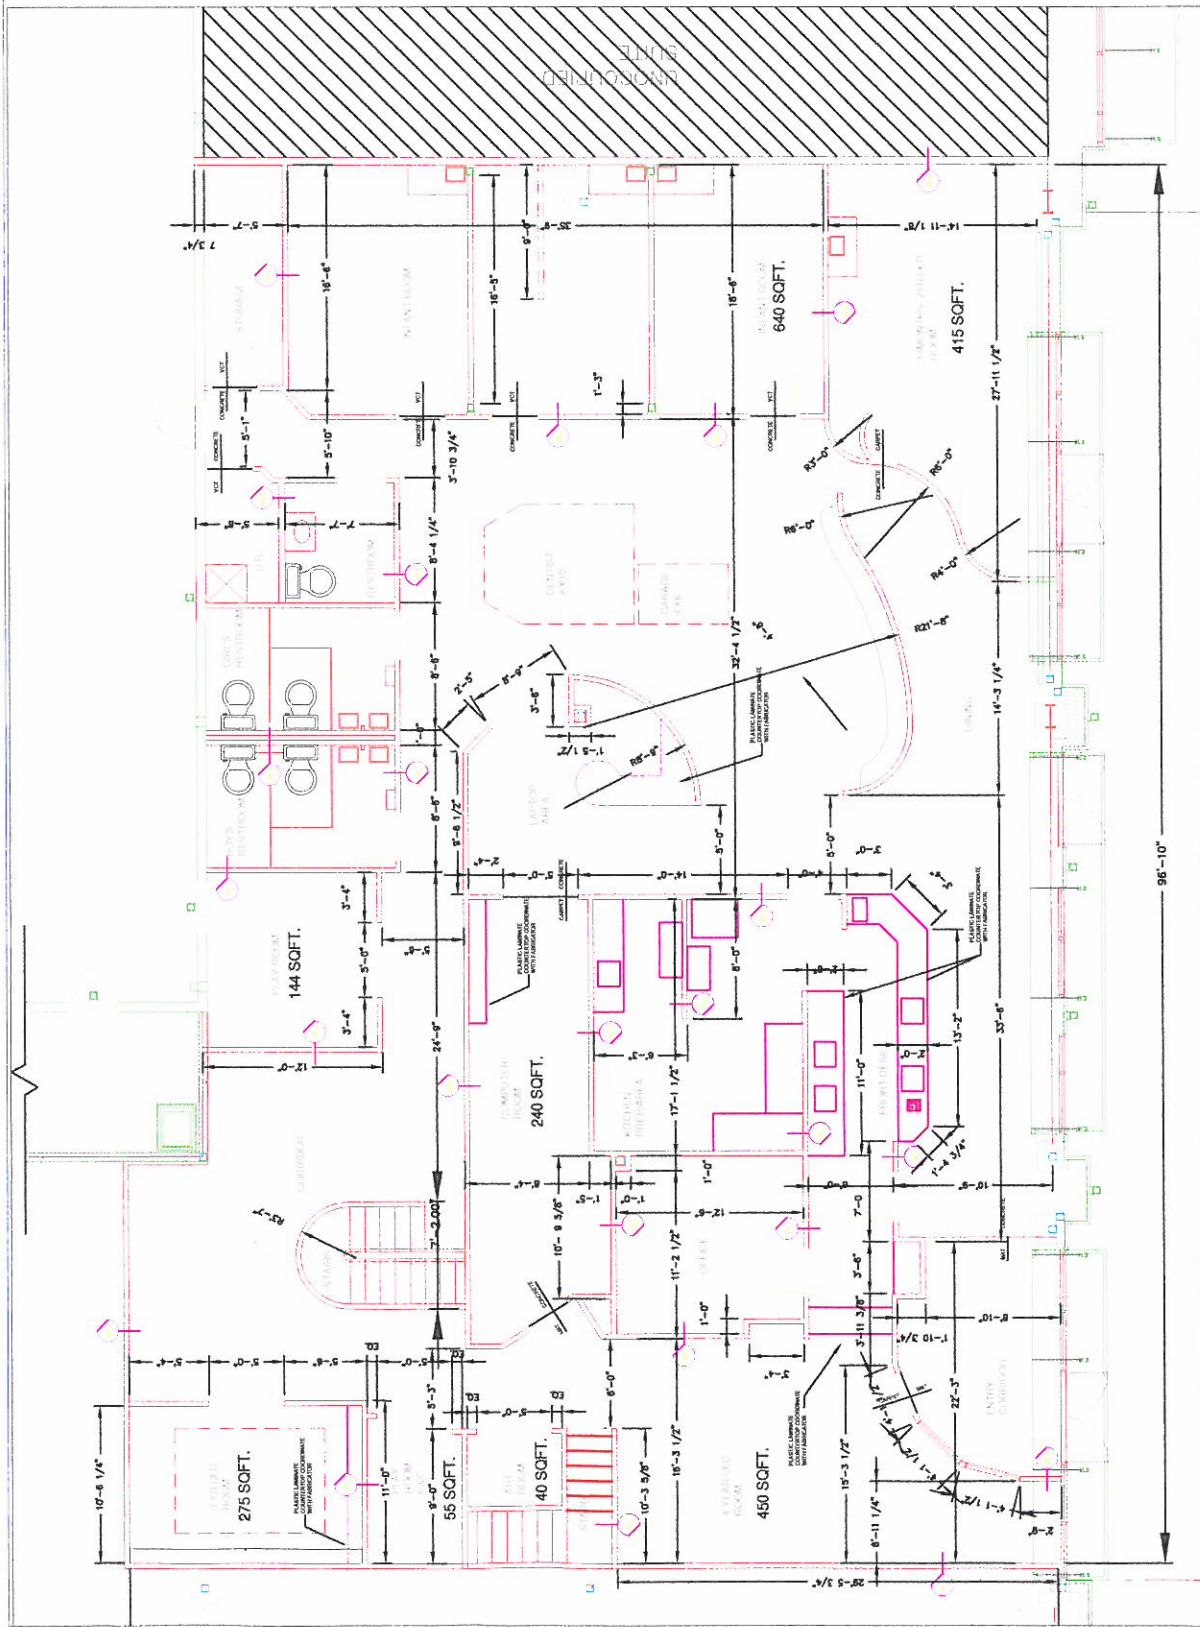

NO.	DATE	REVISION
1	09-14-10	
2	10-21-10	
3	10-27-10	

CHIEF F.C.
7703 GREY
SCOTT
ARLINGTON, TX 76010

SPECIFIC USE PERMIT FOR DAYCARE
5103 MAGNA CARTA BLVD. STE. #100
GRAND PRAIRIE, TEXAS

NO.	DATE	REVISION
1	09-14-10	
2	10-21-10	
3	10-27-10	


SITE PLANS

02
of 1

1 FLOOR PLAN
1/4" = 1'-0"

RECEIVED


OCT 27 2010

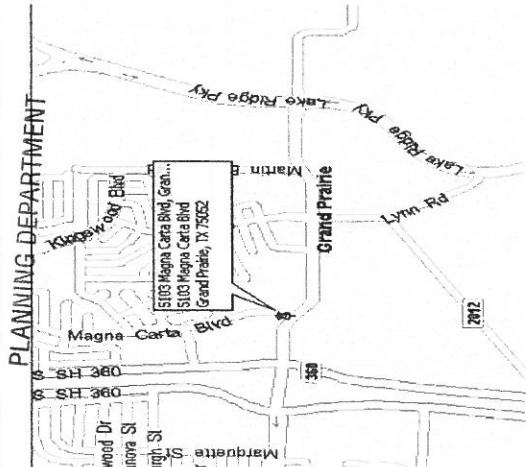

PARKING TABLE	
TOTAL PARKING REQ.-	10
TOTAL PARKING PROVIDED-	10
ACCESSIBLE SPACES REQ.-	2
ACCESSIBLE SPACES PROVIDED-	2

Owner/Developer
SAR Camp Wisdom Plaza, L.P.
3113 S. University Dr., Suite 500
Fort Worth, TX 76109
Voice: (682) 4729-1573
Fax: (512) 382-7787

LOT 1R, BLOCK 1
CAMP WISDOM BUSINESS PARK
5103 MAGNA CARTA BLVD

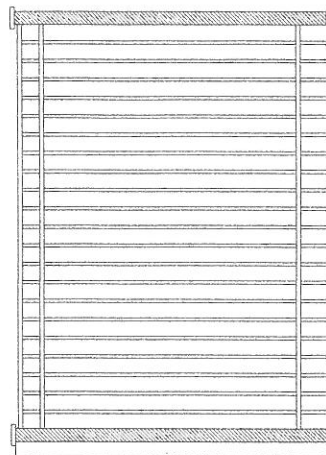

FENCE FOR PLAYGROUND
TO MATCH EXISTING

SPECIFIC USE PERMIT FOR DAYCARE
5103 MAGNA CARTA BLVD. STE. #100
GRAND PRAIRIE, TEXAS

SUBMIT	
DATE	10-27-10
BY	JA
FOR	JA
REVISION	JA
DATE	10-27-10

SITE PLANS

SHEET

PD14A

CHIEF
F.C.
7703 GREY GOOSE
ARLINGTON, TX 76003

PD14A

