



I:\33000\333491\004\CADD\EXHIBITS\333491-SS FORCEMAIN EXHIBIT.DWG

July 31, 2019

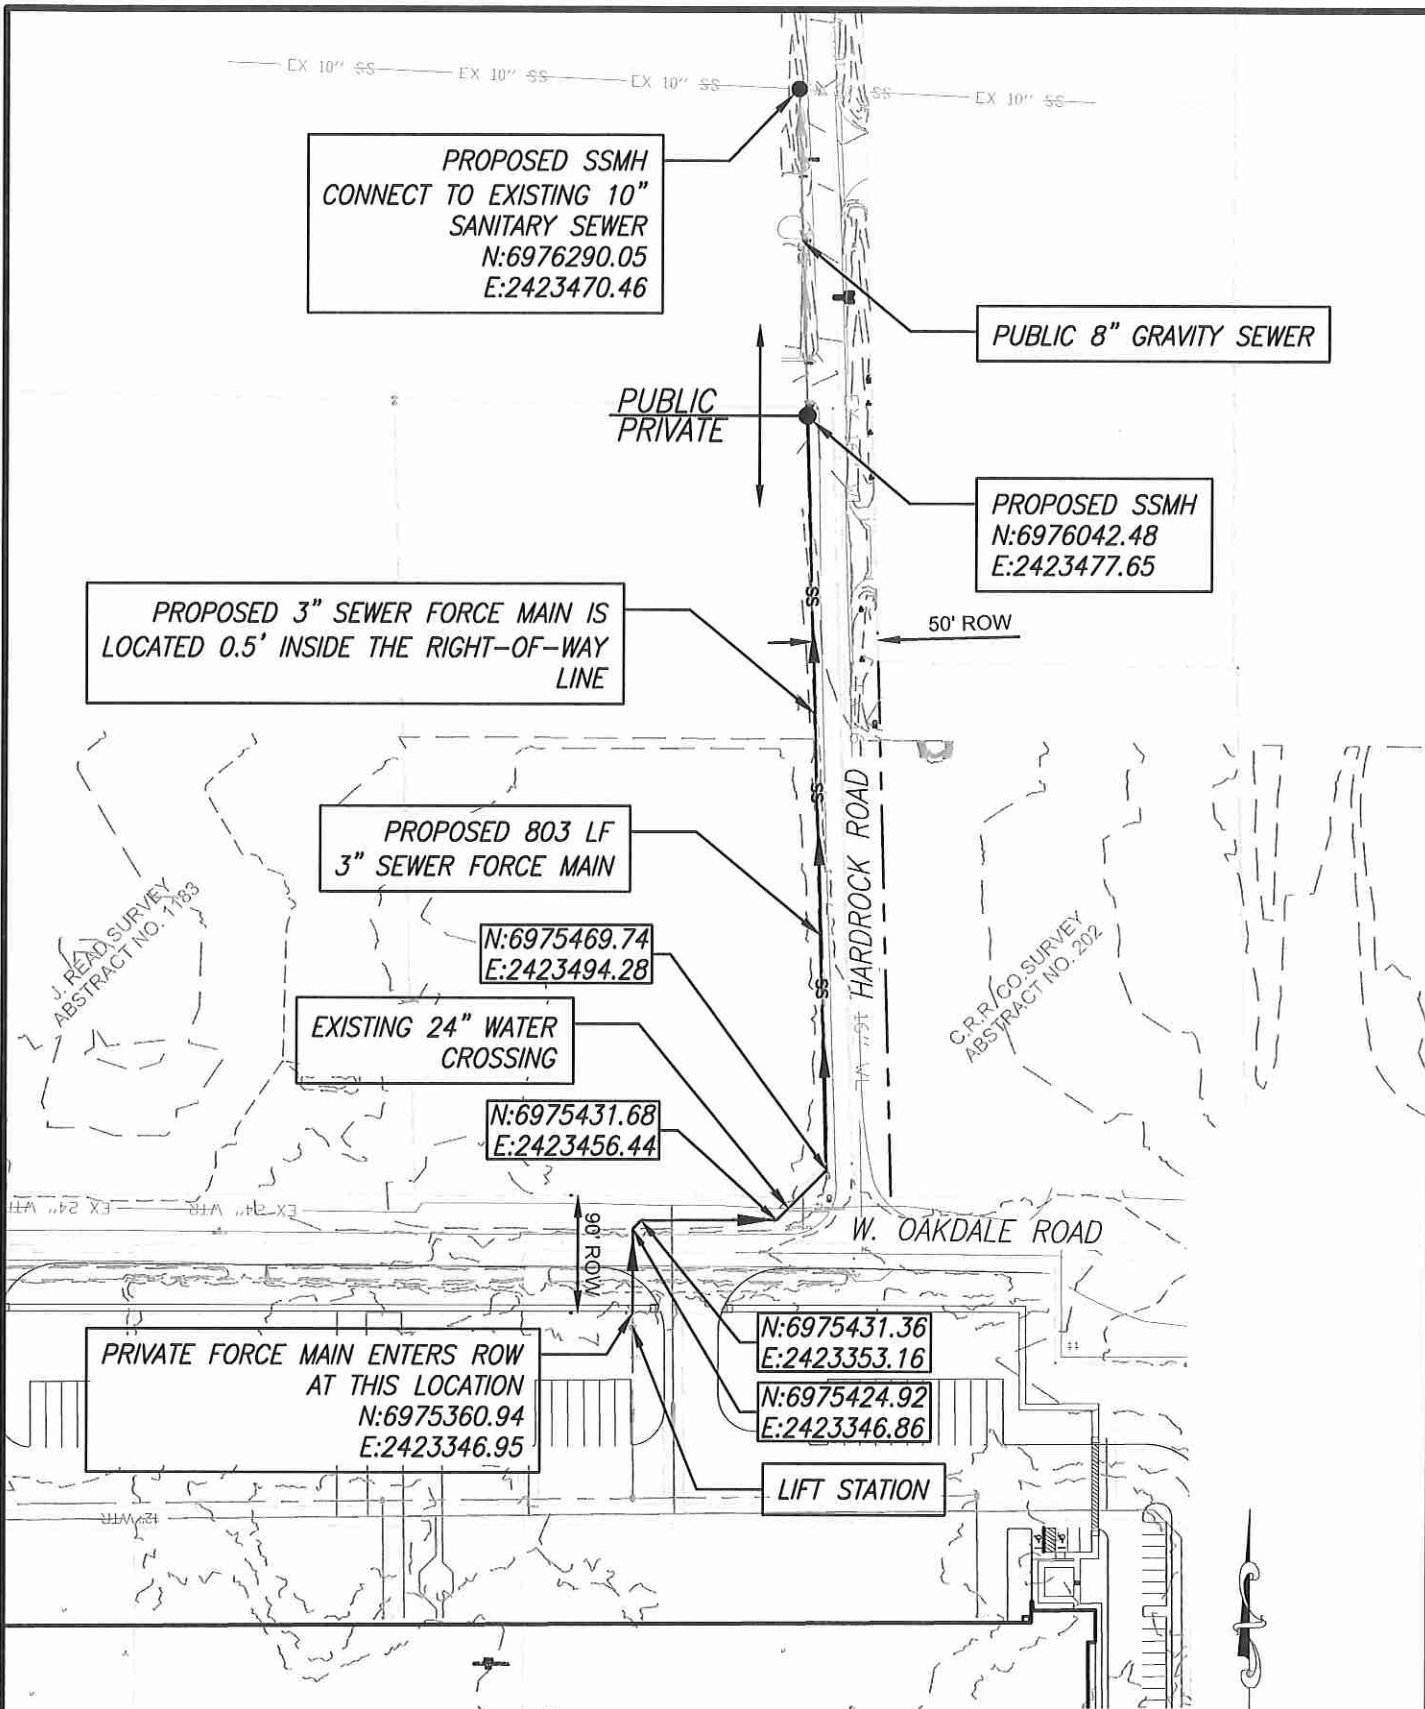

NOTE:  
COORDINATES SHOWN HAVE BEEN SCALED  
TO SURFACE.

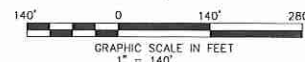

4000 FOSSIL CREEK BLVD. FORT WORTH, TEXAS 76137 (817) 847-1422  
TBPFS FIRM NO. 10029605

DWG: EXHIBIT

AVO: 33491

DATE: JULY 30, 2019

PAGE NO.: 1 OF 1