

Vicinity Map
U.T.S.

Index of Sheets

SHEET	DESCRIPTION
1	COVER SHEET
2	FINAL PLAN (2 SHEETS)
3	CITY OF GRAND PRAIRIE GENERAL NOTES
4	CITY OF GRAND PRAIRIE TESTING REQUIREMENTS GENERAL NOTES
5	GENERAL NOTES
6	SITE PLAN AND PAVING 8 DIMENSIONAL CONTROL PLAN
7	PRIVATE ON-SITE PAVING DETAILS
8	GRADING PLAN
9	DESIGN AREA MAP PHASE 1 (P-1357)
10	DESIGN AREA MAP PHASE 1A
11	DETENTION CALCULATIONS
12	EROSION CONTROL PLAN
13	CITY DETAILS
14	EROSION CONTROL DETAILS PG. 1 (CITY)
15	EROSION CONTROL DETAILS PG. 2 (CITY)
16	ARCHITECTURAL ELEVATIONS
17	EXTERIOR ELEVATIONS AND PROJECT NARRATIVE

PROPERTY OWNED BY
CROSSPOINT CHURCH OF CHRIST, INC.
3020 W. BARDIN ROAD, TX 75052
CONTACT: JAMES W. JONES
PH: (972) 264-2374

Grand Prairie
—T E X A S—


CROSSPOINT CHURCH OF CHRIST EDUCATIONAL BUILDING

3020 W. BARDIN ROAD
GRAND PRAIRIE, TX. 75052



DATE: 11/21/15
BY: J. W. Jones
REVIEW: J. W. Jones
ENGINEER SIGNATURE AND DATE

DESIGNED BY
WMA WIER & ASSOCIATES, INC.
ENGINEERS SURVEYORS LAND PLANNERS
250 E. LAMAR AVE. SUITE 200 DALLAS, TEXAS 75202

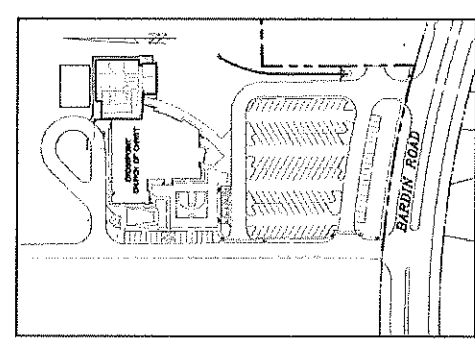

Site Map
SCALE: 1"=60'

OWNER/DEVELOPER
CROSSPOINT CHURCH OF CHRIST, INC.
CONTACT: JAMES W. JONES
3020 W. BARDIN ROAD
GRAND PRAIRIE, TX 75052
PH: (972) 264-2374


1. ALL REFERENCES TO "CITY" SHALL MEAN "CITY OF GRAND PRAIRIE, TEXAS."
 2. ALL CONSTRUCTION SHALL BE IN ACCORDANCE WITH THE CITY AND NORTH TEXAS COUNCIL OF GOVERNMENT STANDARD SPECIFICATIONS.
 3. THE CITY STANDARD DETAIL SHEETS INCORPORATED HEREIN BY REFERENCE.
- *THE STANDARD SHEETS, SPECIFICALLY REVISED IN THIS INDEX OF SHEETS, HAVE BEEN SELECTED BY ME OR UNDER MY RESPONSIBLE SUPERVISION AS BEING APPLICABLE TO THIS PROJECT.

RECOMMENDED FOR RELEASE	CITY ENGINEER	DATE
RECOMMENDED FOR RELEASE	DIRECTOR OF PUBLIC WORKS	DATE
RECOMMENDED FOR RELEASE	TRANSPORTATION	DATE
RECOMMENDED FOR RELEASE	RIGHT-OF-WAY ADJUT	DATE
RECOMMENDED FOR RELEASE	URBAN ENGINEER/LOCAL AUTHORITY	DATE
RECOMMENDED FOR RELEASE	SOILS ENGINEER	DATE
RECOMMENDED FOR RELEASE	WATER ENGINEER	DATE
RECOMMENDED FOR RELEASE	WATER ENGINEER	DATE


NOTES:
1. RELEASE OF THESE PLANS FOR CONSTRUCTION SHALL EXPIRE 90 DAYS AFTER THE ORIGINAL DATE OF RELEASE. (SEE ART. 10.04.1)

2. THE RELEASE OF THESE PLANS FOR CONSTRUCTION IS BASED ON GENERAL COMPLIANCE AND DOES NOT APPROVE OR GUARANTEE THE ACCURACY OF THE INFORMATION CONTAINED HEREIN. THE USER OF THESE PLANS FOR CONSTRUCTION SHALL BE RESPONSIBLE FOR OBTAINING ALL NECESSARY PERMITS FROM THE CITY OF GRAND PRAIRIE, TEXAS.


SEP 29 2015





PLANNING DEPARTMENT


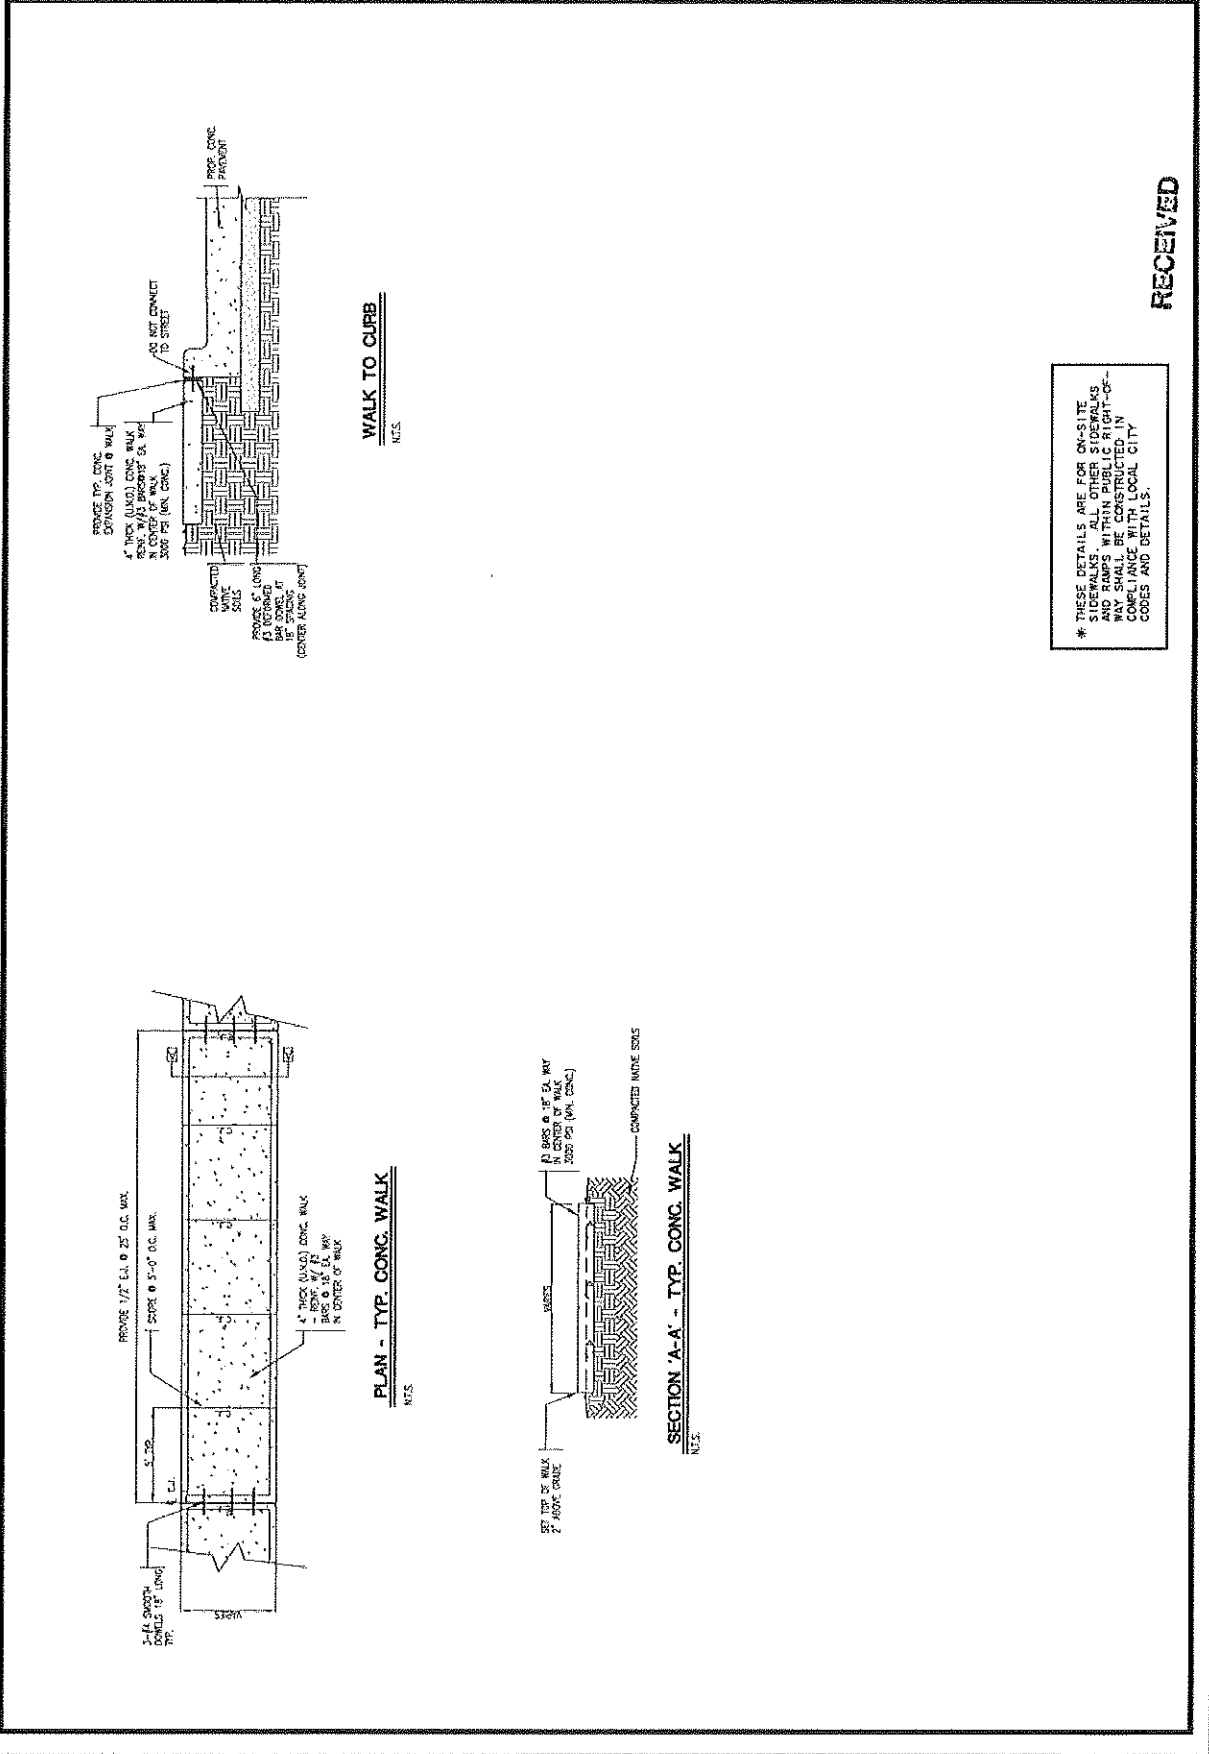

RECEIVED
 SEP 29 2015
 PLANNING DEPARTMENT

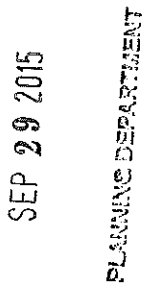

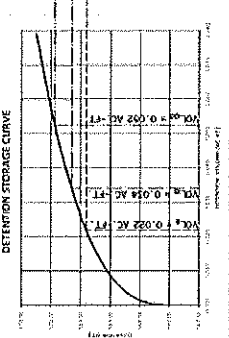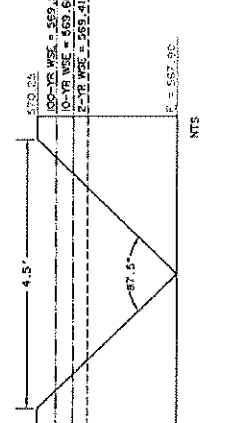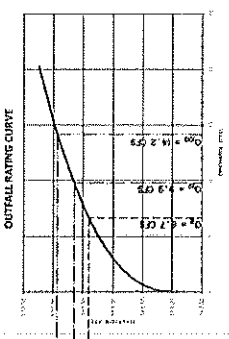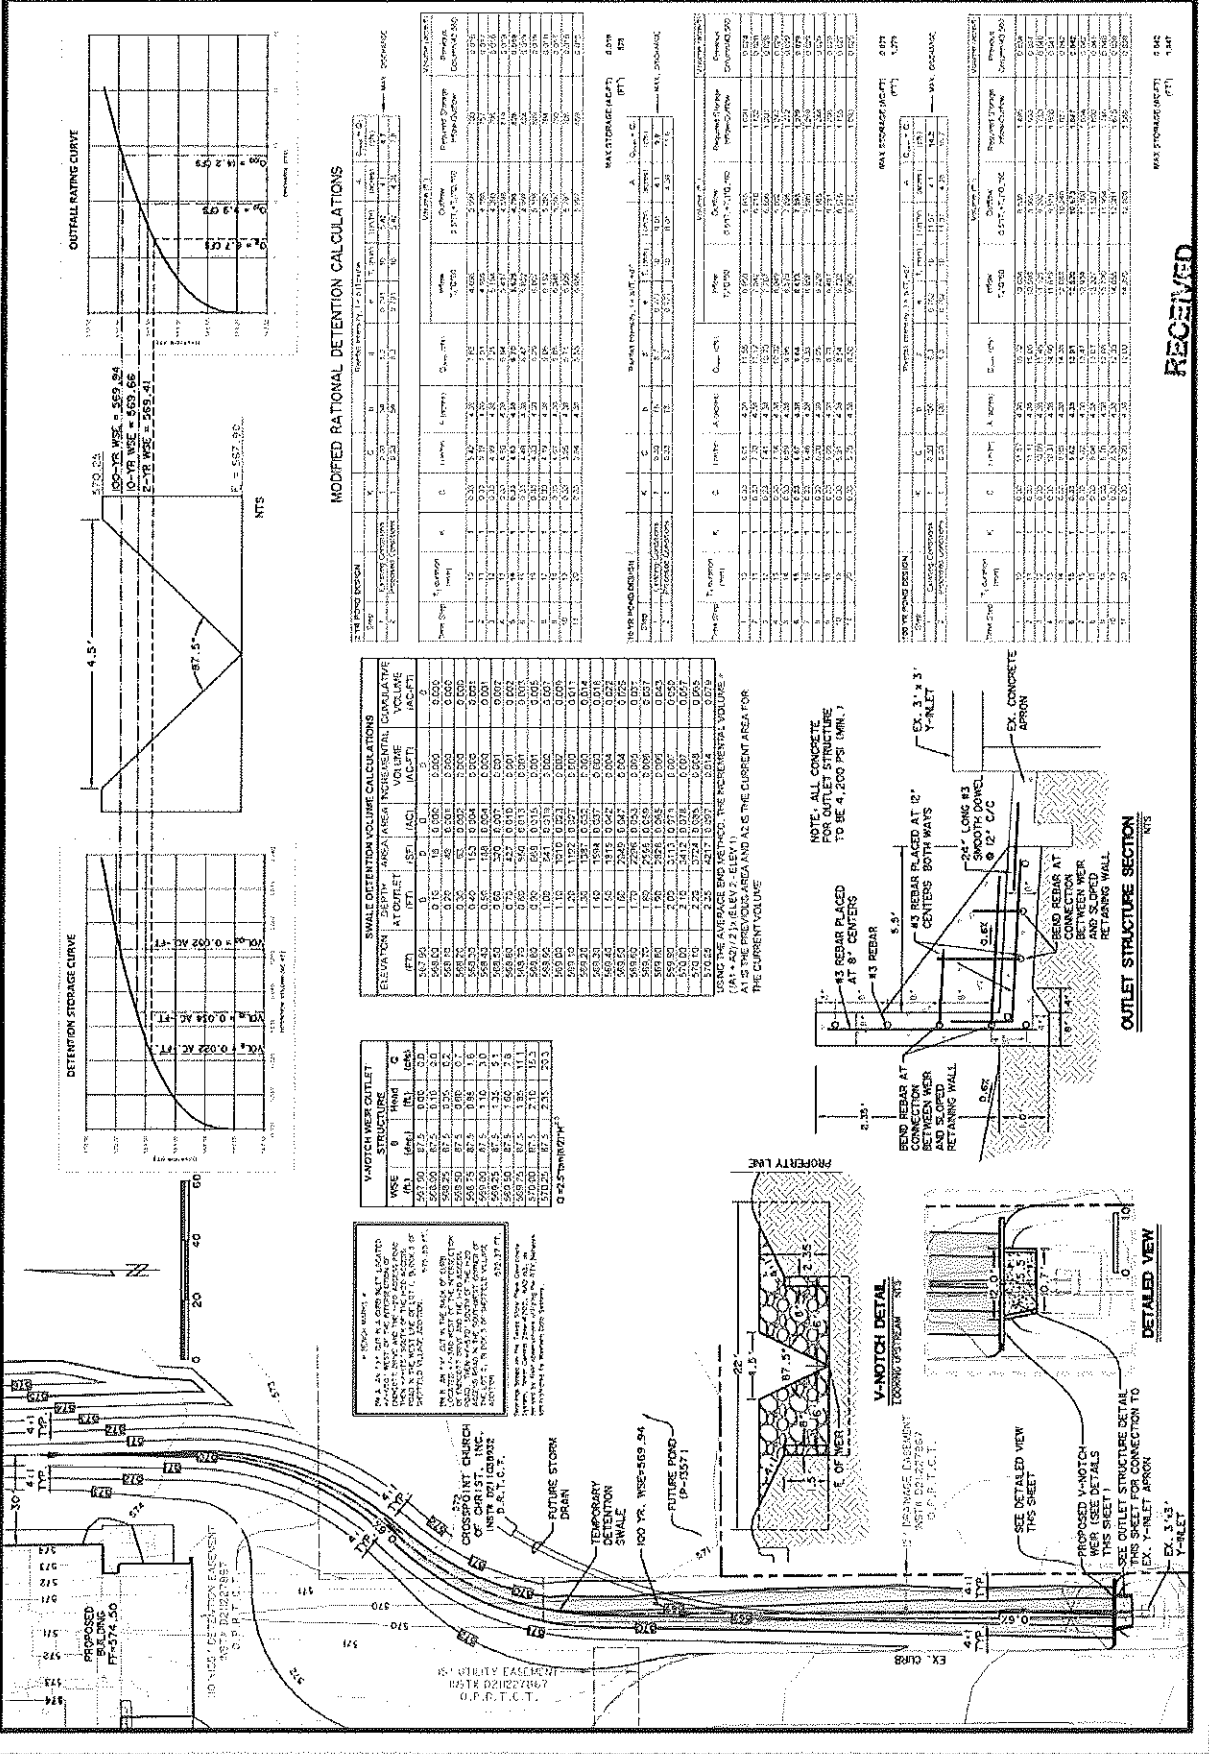

MODIFIED RATIONAL DETENTION CALCULATIONS


SMALL DETENTION VOLUME CALCULATIONS					
ELEVATION	DEPTH	AREA	AREA X AREA	INCREMENTAL VOLUME	CUMULATIVE VOLUME
(FT)	(FT)	(SQ. FT)	(SQ. FT)	(CU. FT)	(CU. FT)


CROSSPOINT CHURCH of CHRIST

