



MATCHLINE 'C' SHEET L-2

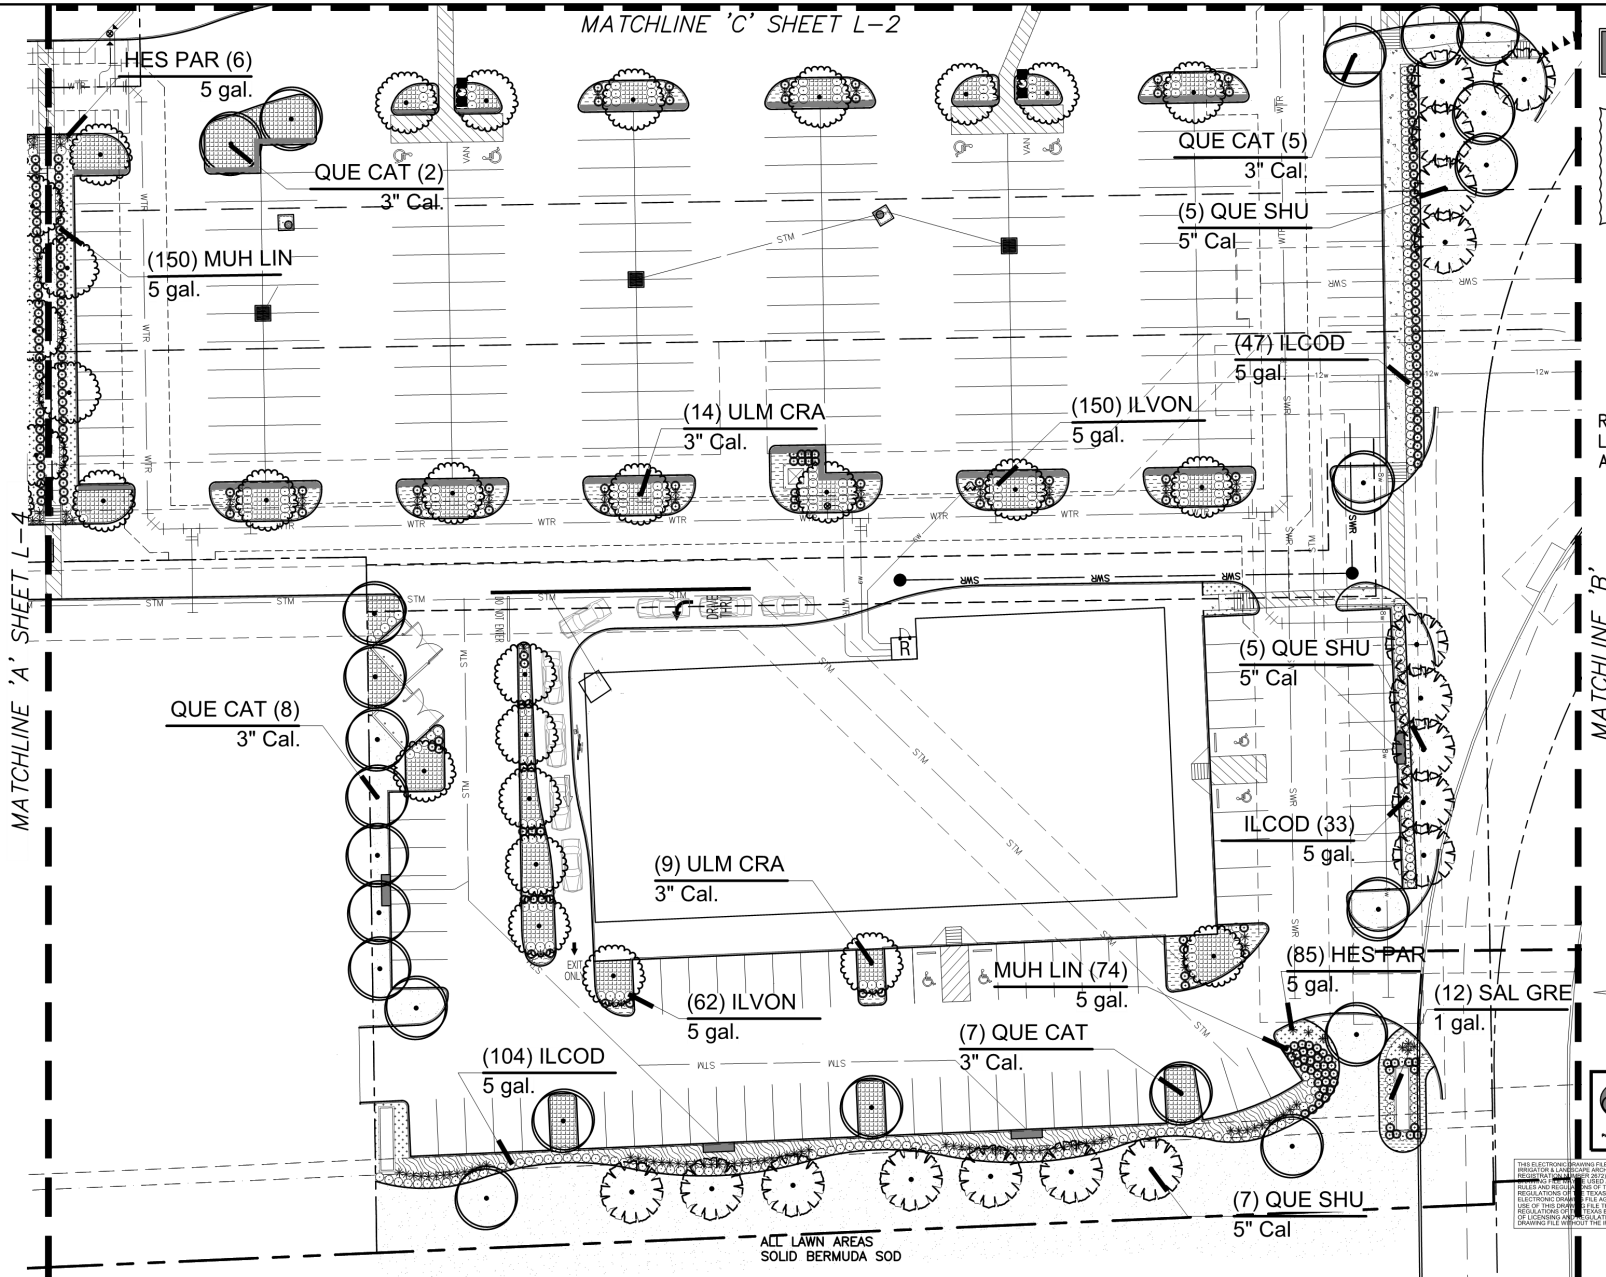

**CAUTION!!**  
UNDERGROUND UTILITIES ARE LOCATED IN THIS AREA. 48 HOURS PRIOR TO ANY CONSTRUCTION ACTIVITIES, CONTACT LINE LOCATES FOR FRANCHISE UTILITY INFO. CALL BEFORE YOU DIG.  
TEXAS EXCAVATION SAFETY SYSTEM (TESS) 1-800-348-8377  
TEXAS ONE CALL SYSTEMS 1-800-243-4545  
LOVE STAR NOTIFICATION CENTER 1-800-669-8344 EXT. 5  
**BEFORE YOU DIG...**

- NOTE:**
- NO LANDSCAPE PLANTINGS WITHIN 18" OF PARKING LOT CURBS.
  - LANDSCAPE CONTRACTOR IS RESPONSIBLE FOR AND SHALL MAINTAIN THE LANDSCAPING FOR 90 DAYS PAST THE FINAL INSPECTION.

REFERENCE SHEET L-6 FOR LANDSCAPE CHARTS AND NOTES

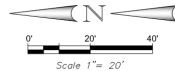

**FAIN • CUPPETT**  
**LANDSCAPE ARCHITECTS, LLC**  
6233 Mid Cities Blvd. Suite B  
North Richland Hills, TX 76182-4781 817-479-8730  
PHONE AND OTHER OFFICE IN TEXAS • LANDSCAPE ARCHITECTS • LICENSED PROFESSIONALS

THIS ELECTRONIC DRAWING FILE IS RELEASED UNDER THE AUTHORITY OF GREGORY CUPPETT, LICENSED PROFESSIONAL LANDSCAPE ARCHITECT, EXERCISING THROUGH HIS FIRM, FAIN • CUPPETT LANDSCAPE ARCHITECTS, LLC. THE USER OF THIS ELECTRONIC DRAWING FILE SHALL BE RESPONSIBLE FOR THE ACCURACY OF THE INFORMATION CONTAINED HEREIN. 

CASE #S191001

PRELIMINARY - NOT FOR CONSTRUCTION

LANDSCAPE PLAN

EPIC EAST TOWNE CROSSING PHASE II  
GRAND PRAIRIE, TEXAS

L-5

**Winkelmann & Associates, Inc.**  
CONSULTING CIVIL ENGINEERS • SURVEYORS  



APPROVED

REVISION

DATE

NO.