




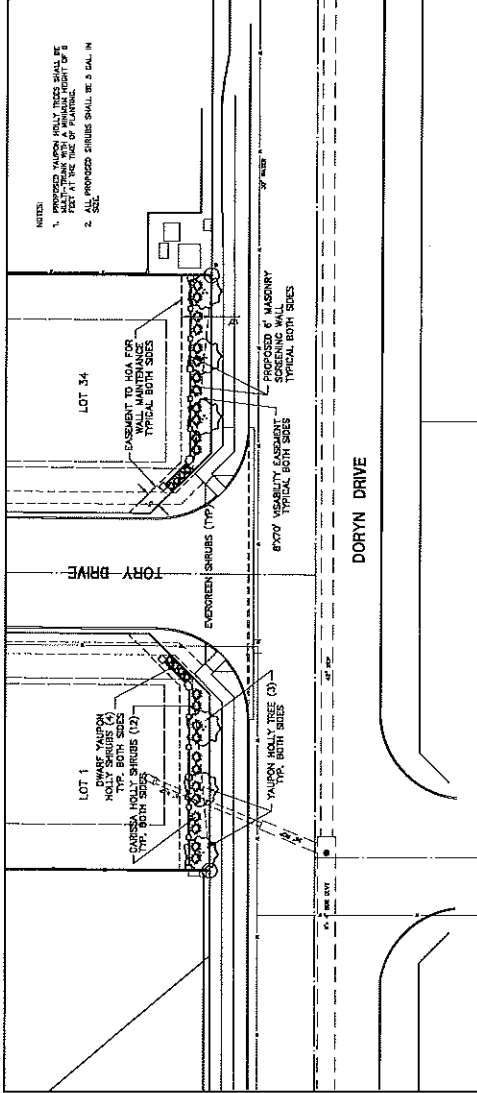

STREET LANDSCAPE DETAIL
SCALE: 1" = 20'

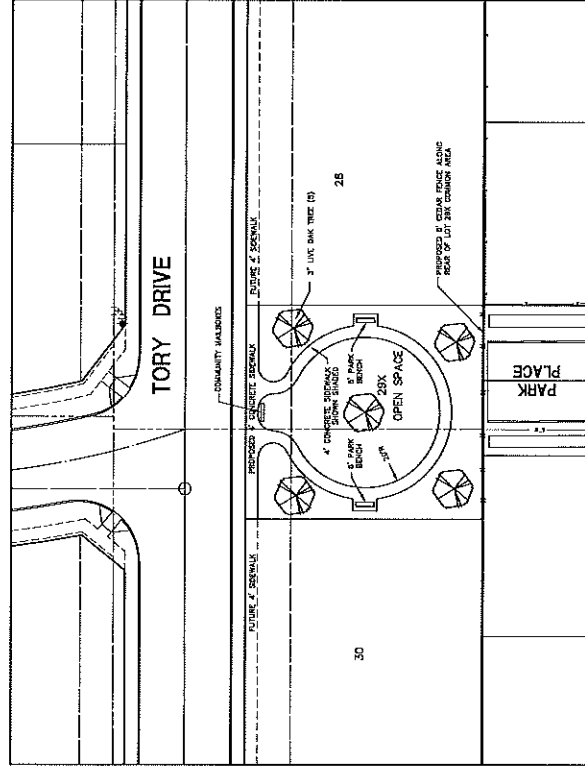

COMMON AREA LANDSCAPE PLAN
SCALE: 1" = 20'

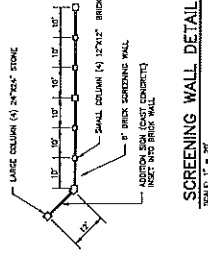

SCREENING WALL DETAIL
SCALE: 1" = 20'




