


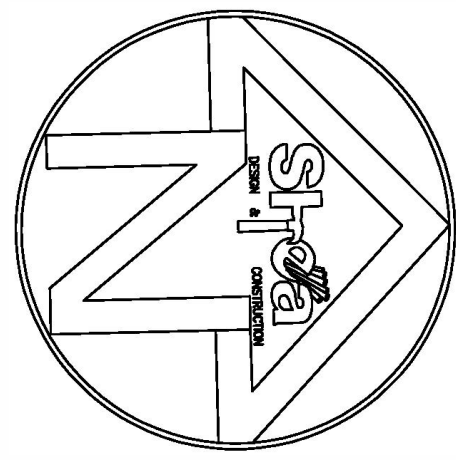

EXISTING CREPE MYRTLE TREES
ARE IN GOOD CONDITION AND WILL
REMAIN. NO OTHER LANDSCAPING WILL BE
ADDED TO THE RIGHT OF WAY.

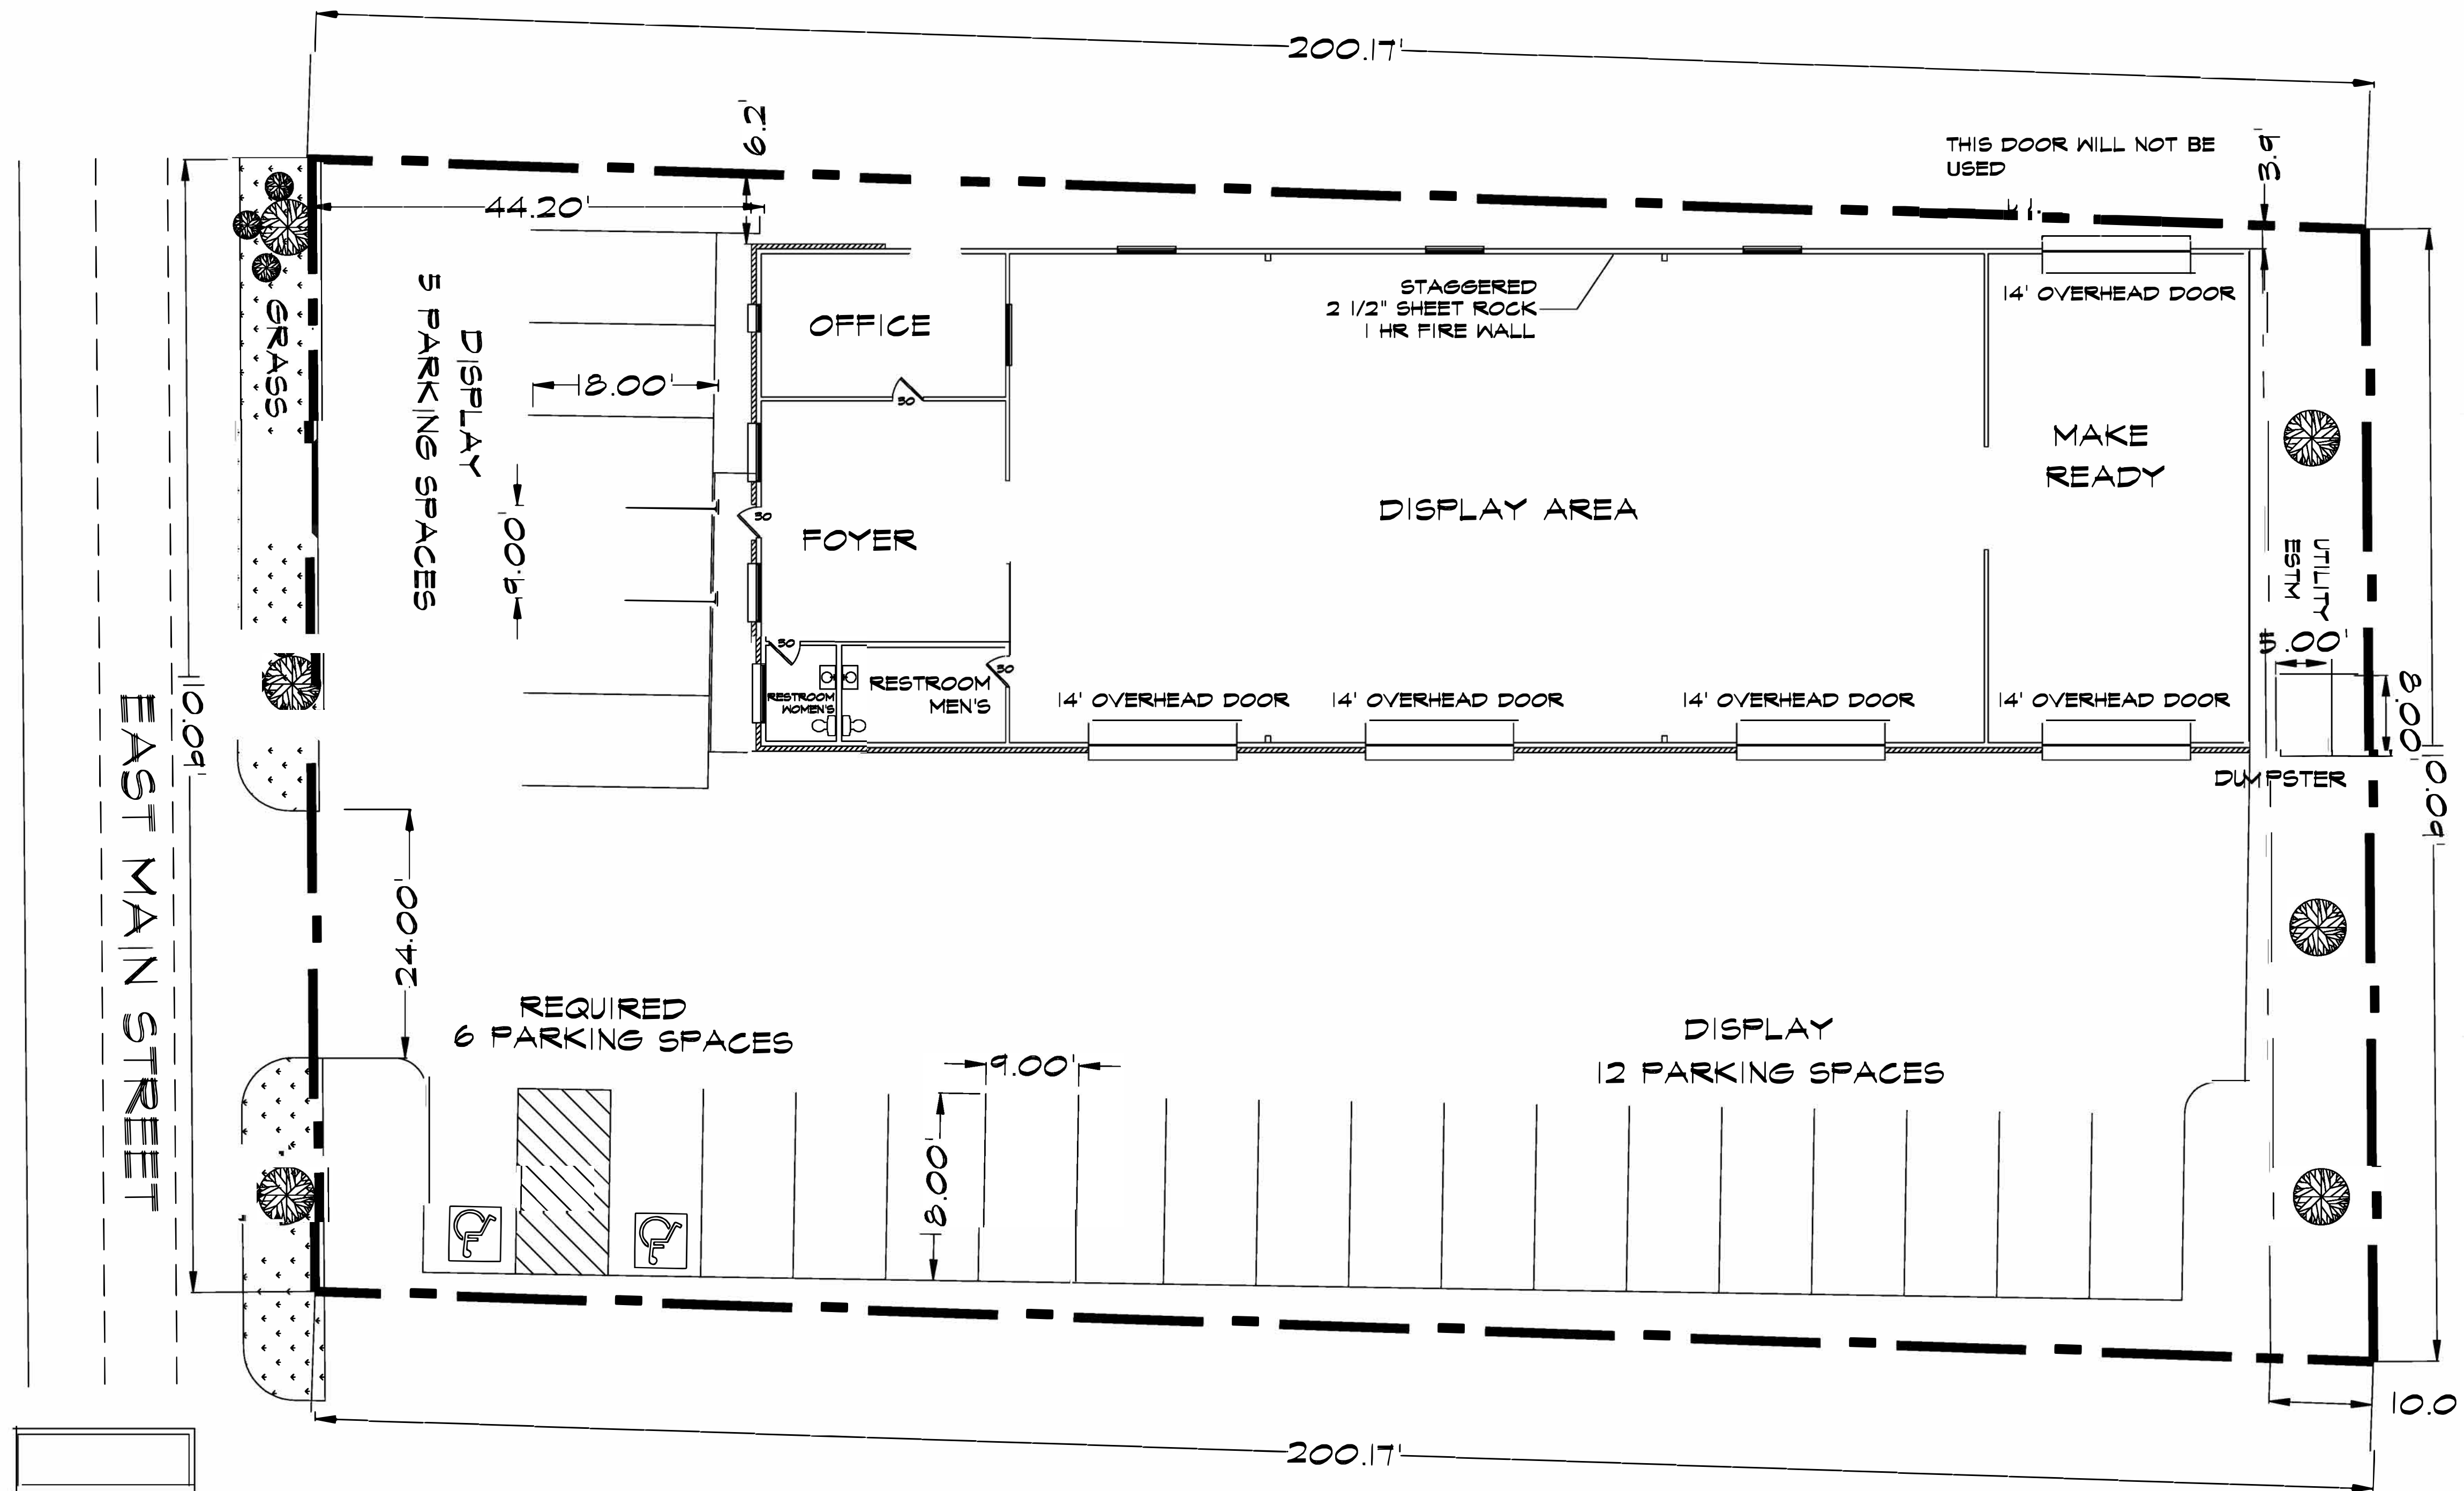


EXHIBIT D, LANDSCAPE PLAN
SCALE 1" = 20'



QUANTITY	SCIENTIFIC NAME	COMMON NAME	SIZE	CONDITION	REMARKS
5	Myrica pusilla	Dwarf Wax Myrtle	24"	5g container	IN REAR

EMJAY CONSULT GROUP
2669 CLAREMONT DR.
GRAND PRAIRIE, TX 75052
214-475-9301

SPECIFIC USE PERMIT CASE: **SU171001**

PREOWNED VEHICLE SALES AND DISPLAY
2916 E. MAIN
GRAND PRAIRIE, TX 75050

ZONING: COMMERCIAL

APPLICANT: **DAVID VARELA**
P.O. BOX 5328
DALLAS, TX 75208
214.882.9921

AGENT: **MICHAEL STANLEY**
EMJAY CONSULT GROUP (ECG)
2669 CLAREMONT DR
GRAND PRAIRIE, TX 75052
214.475.9301