



This document, together with the concepts and designs presented herein, as an instrument of service, is intended only for the specific purpose and client for which it was prepared. Review of and improper reliance on this document without written authorization and adaptation by Kinney-Horn and Associates, Inc. shall be without liability to Kinney-Horn and Associates, Inc.

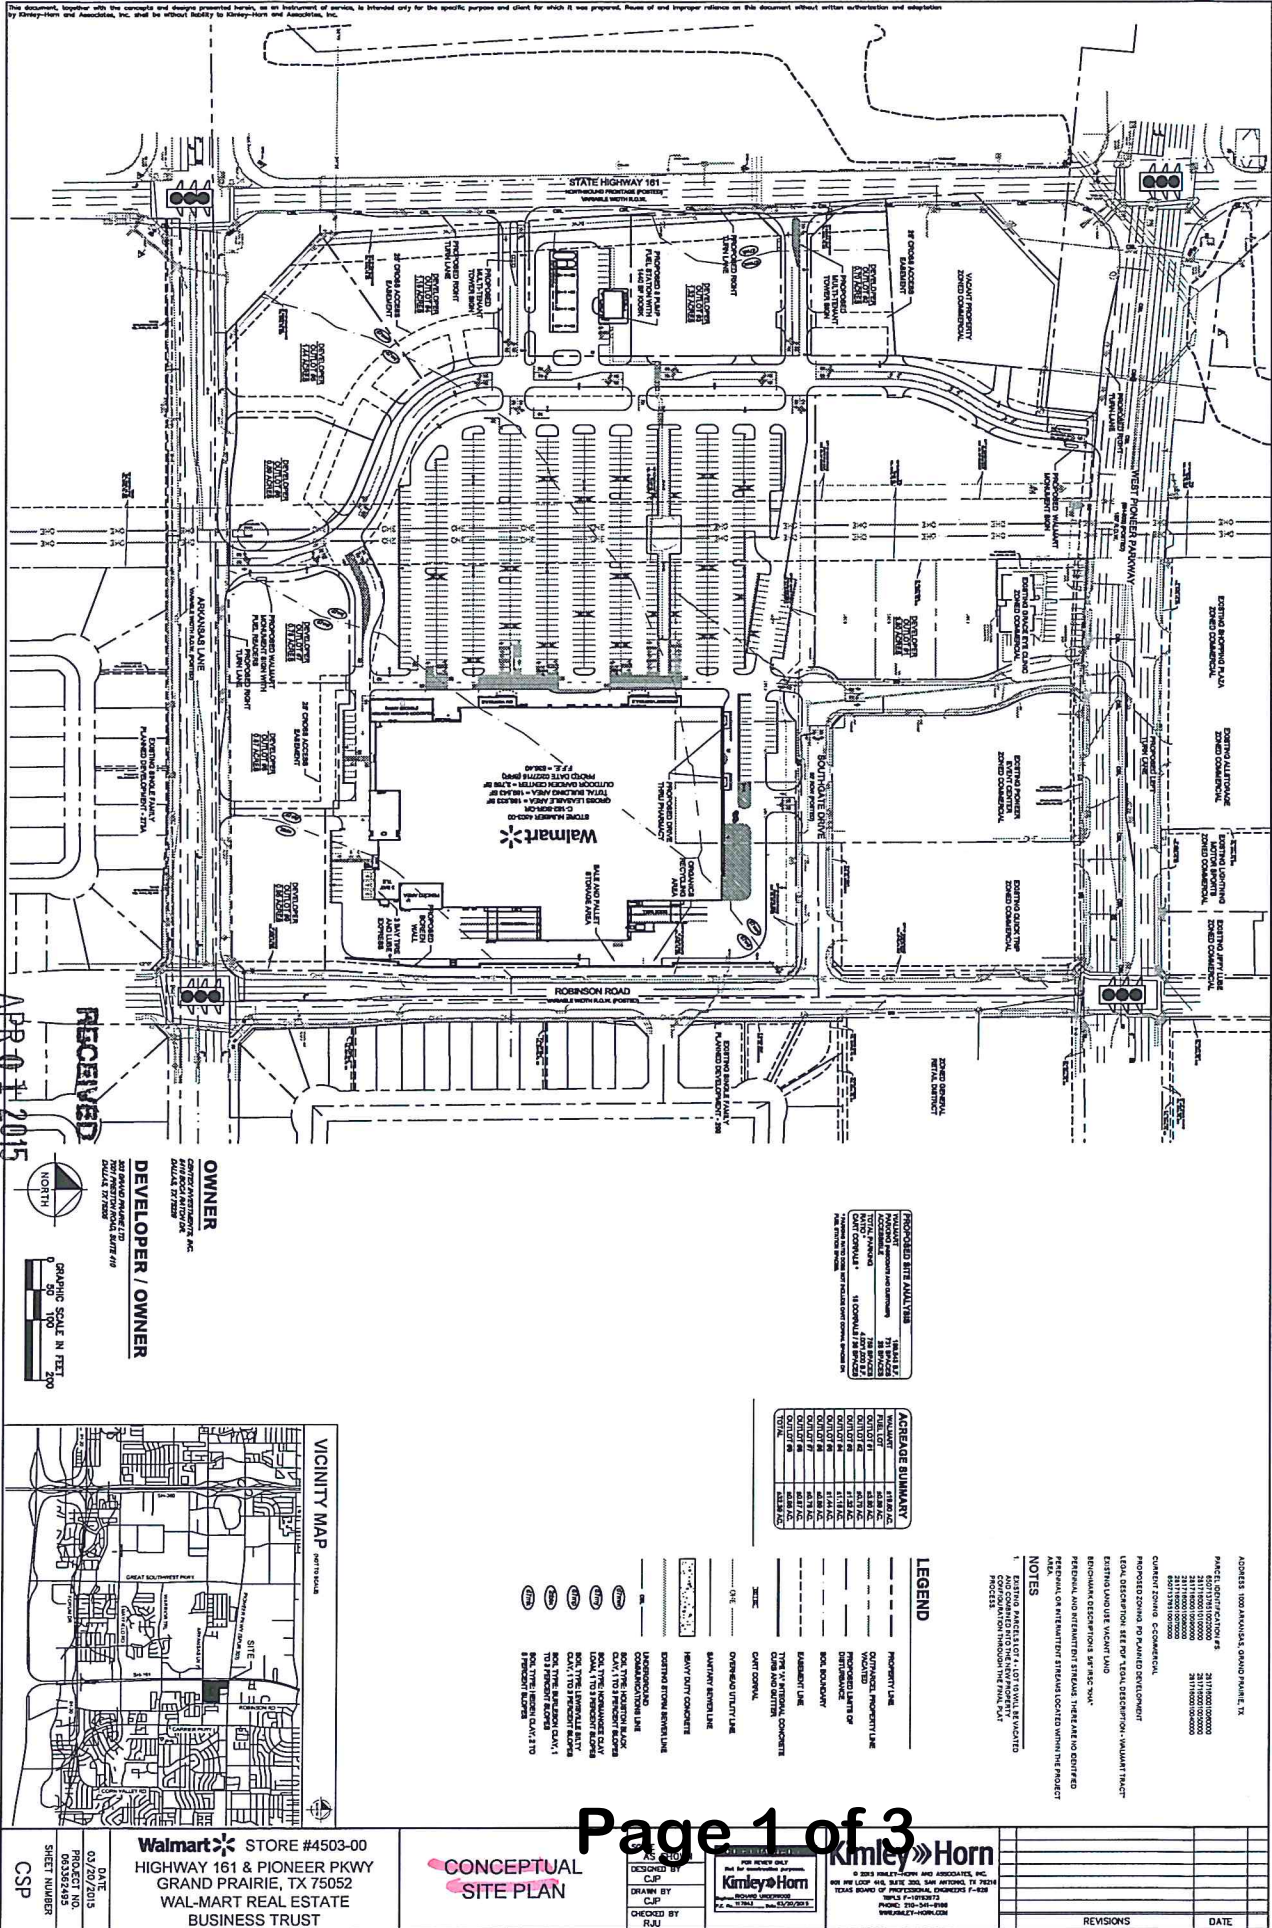

PLANNING DEPARTMENT



RIHA
ARCHITECTS

March 17, 2015

Grand Prairie, TX #4503


Building Elevations

1

DESIGN REPRESENTATION ONLY - NOT FOR CONSTRUCTION The building images shown are a representation of the current design intent only. The building images may not reflect variations in color, tone, hue, line, shading, ambient light intensity, materials, texture, contrast, font style, construction variations required by building codes or inspectors, materials or final design detailing.


BUILDING SIGNAGE

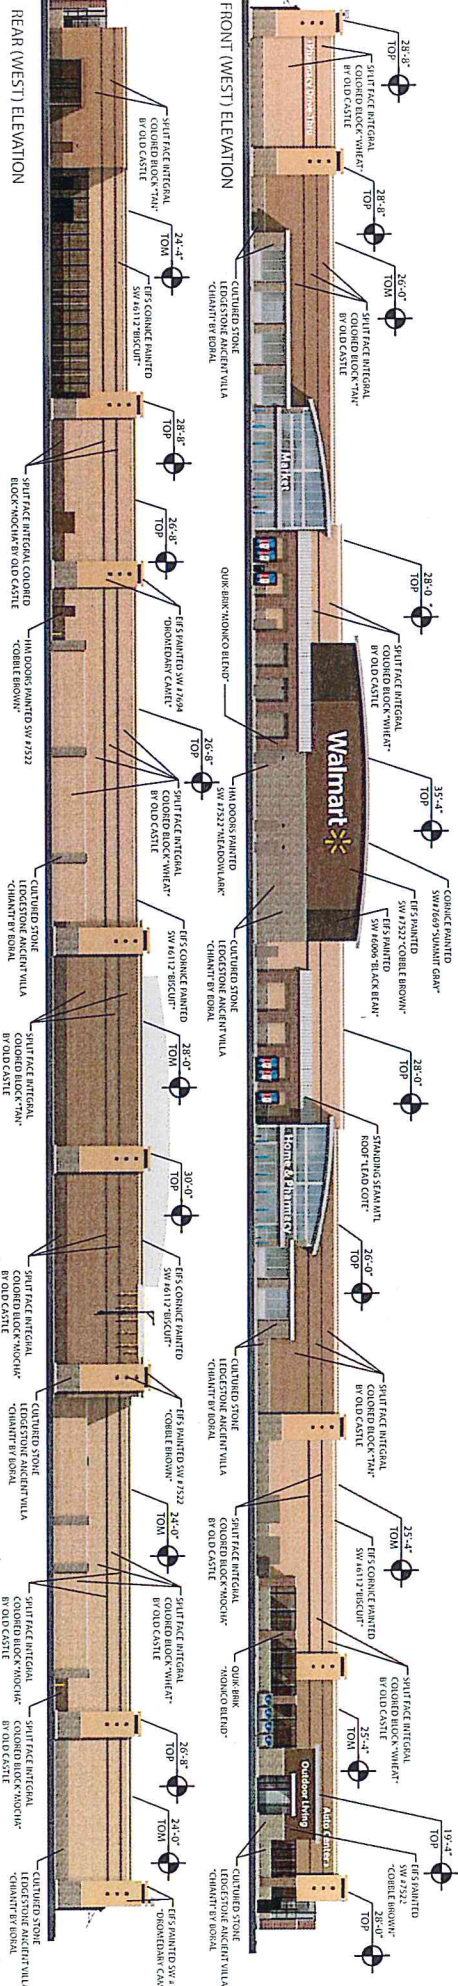



Sign	Qty.	Height	Area (SF)	Total (SF)
Walmar/Spark	4	2'-0"	18.63	74.52
Canopy Price Sign	2	2'-10 1/4"	13.01	26.02
Total Fuel Signage				100.54

