


Exhibit D - Concept Landscape Plan
Page 1 of 1

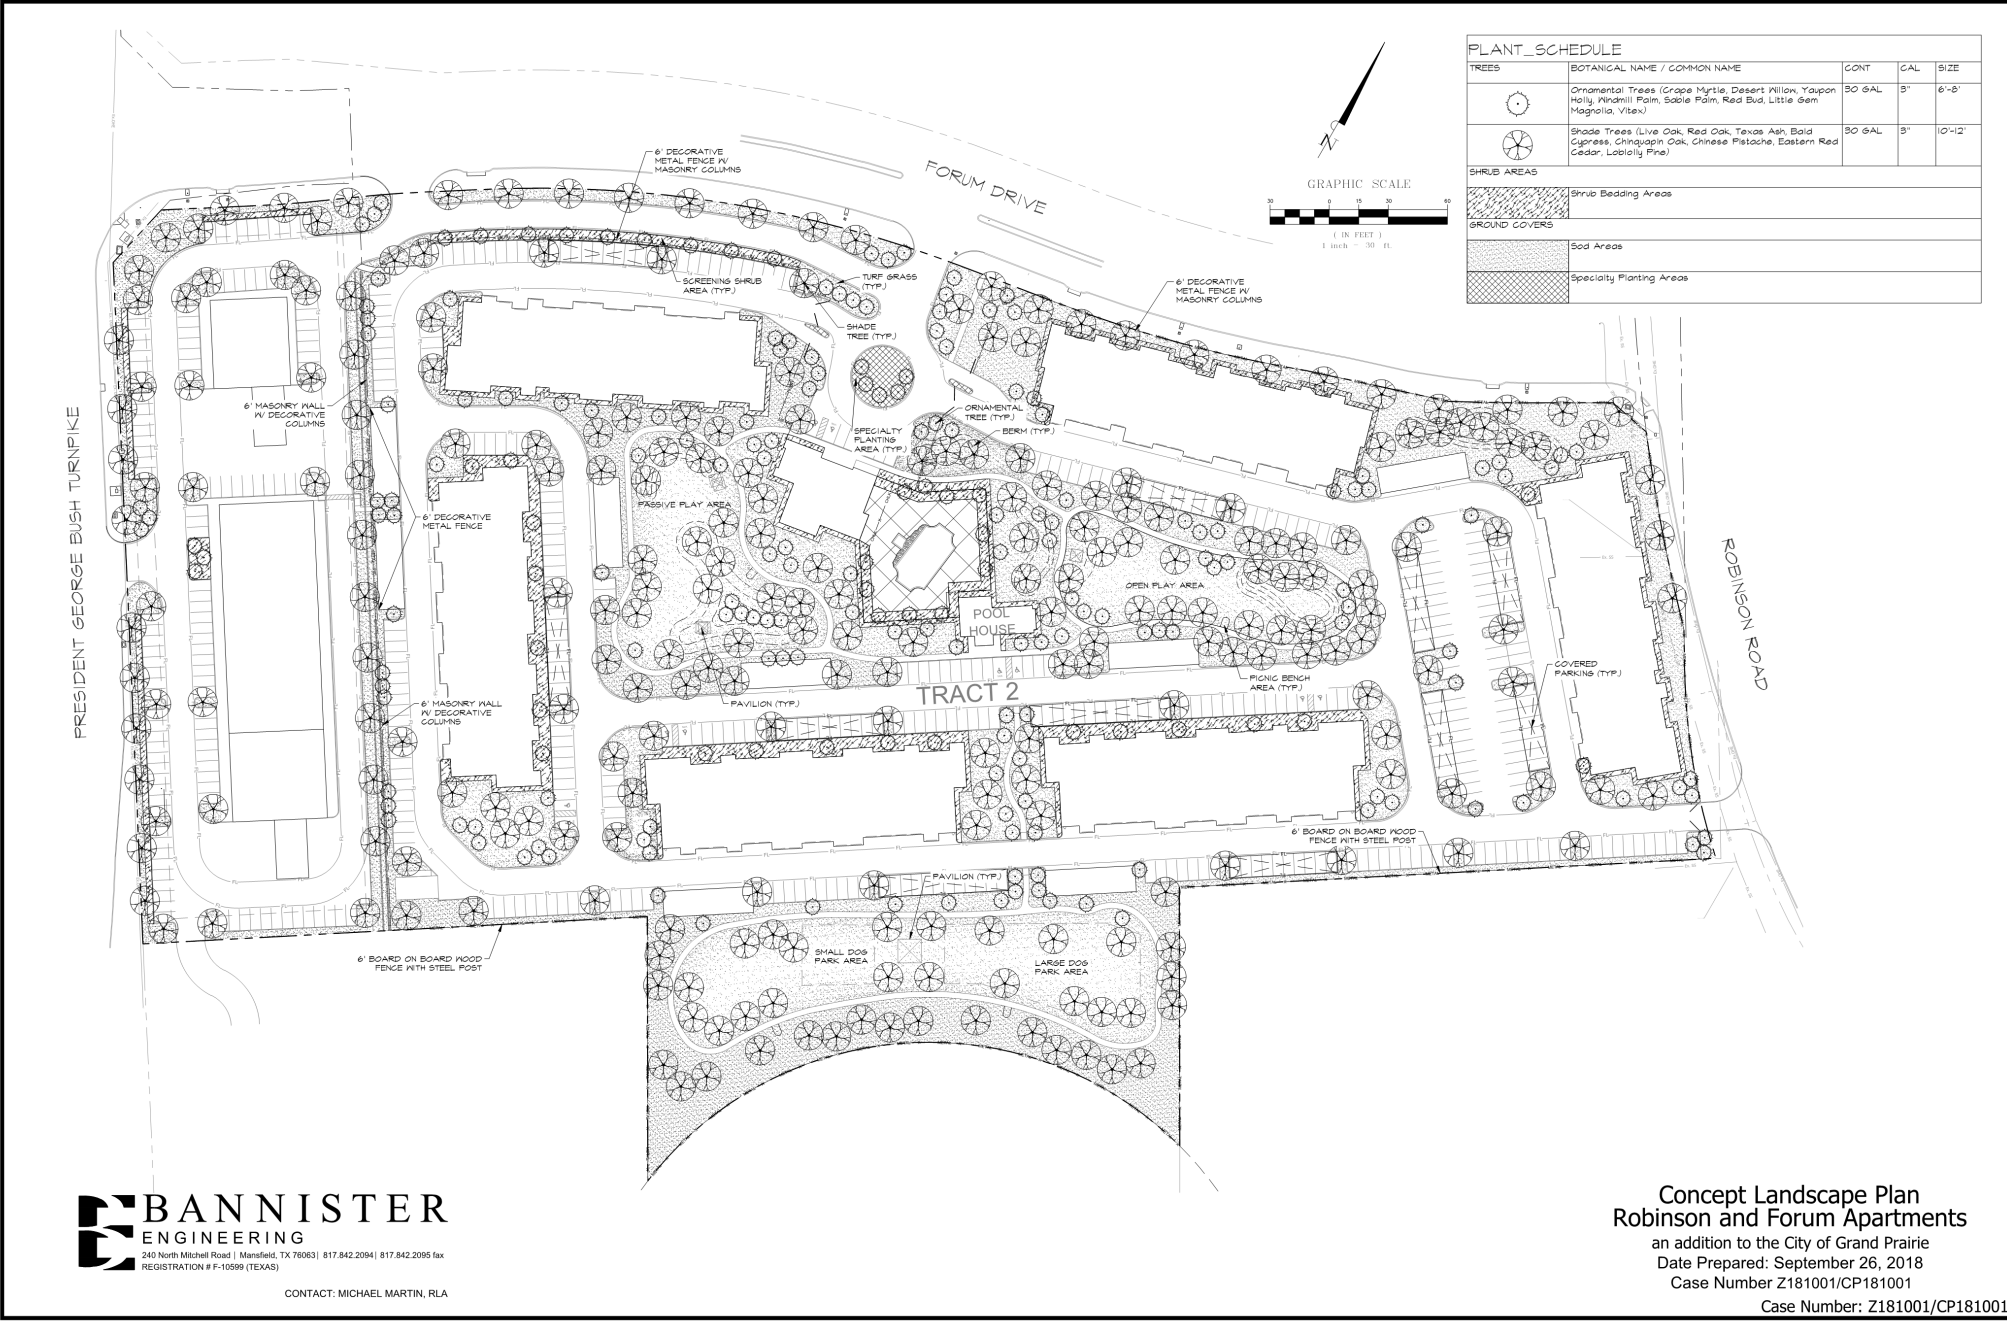

BANNISTER
ENGINEERING
240 North Mitchell Road | Mansfield, TX 76063 | 817.842.2094 | 817.842.2095 fax
REGISTRATION # F-10599 (TEXAS)

Concept Landscape Plan
Robinson and Forum Apartments
an addition to the City of Grand Prairie
Date Prepared: September 26, 2018
Case Number Z181001/CP181001
Case Number: Z181001/CP181001