


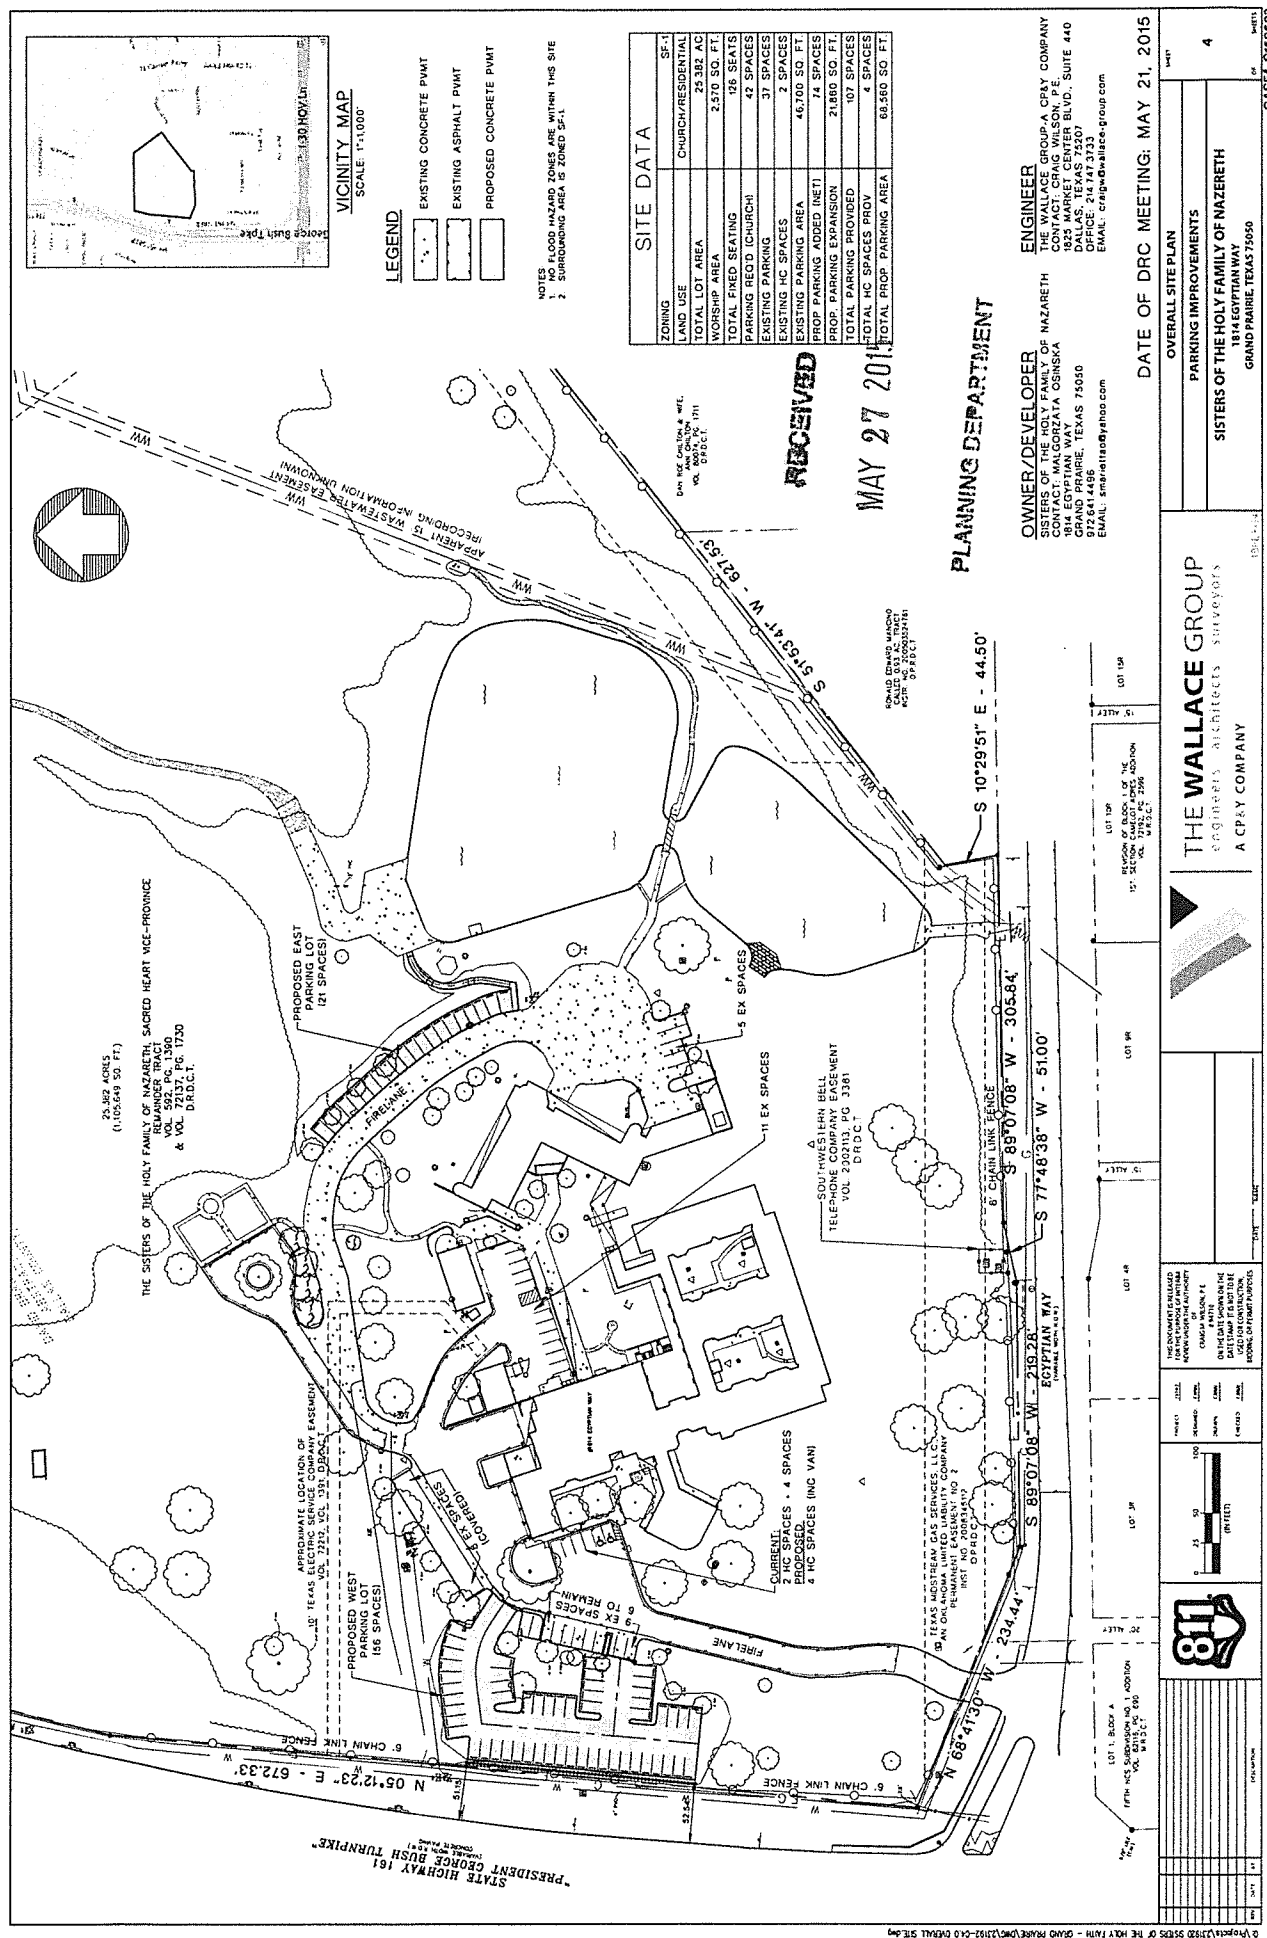



LEGEND

- EXISTING CONCRETE PAVT
- EXISTING ASPHALT PAVT
- PROPOSED CONCRETE PAVT

NOTES

ELECTRIC SERVICE U/E

GAS SERVICE G

6" WATER SERVICE W

9" OAK W

10" OAK W

2-14' PECAN W

END CURB

20' SPACES ADDED

CUT OFF CURB TO EXTEND PAVEMENT

6 PARKING SPACES TO REMAIN

LIMITS OF PAVEMENT REMOVAL (SAWCUT)

3 PARKING SPACES REMOVED

7" OAK

MATCH EX CURB

END CURB

END CURB

RECEIVED

MAY 27 2015

PLANNING DEPARTMENT

THE WALLACE GROUP engineers architects surveyors A C/PAY COMPANY		PARKING IMPROVEMENTS SISTERS OF THE HOLY FAMILY OF NAZERETH 1814 EGYPTIAN WAY GRAND PRAIRIE, TEXAS 75050		5

