


Exhibit B - Site Plan
Page 1 of 1

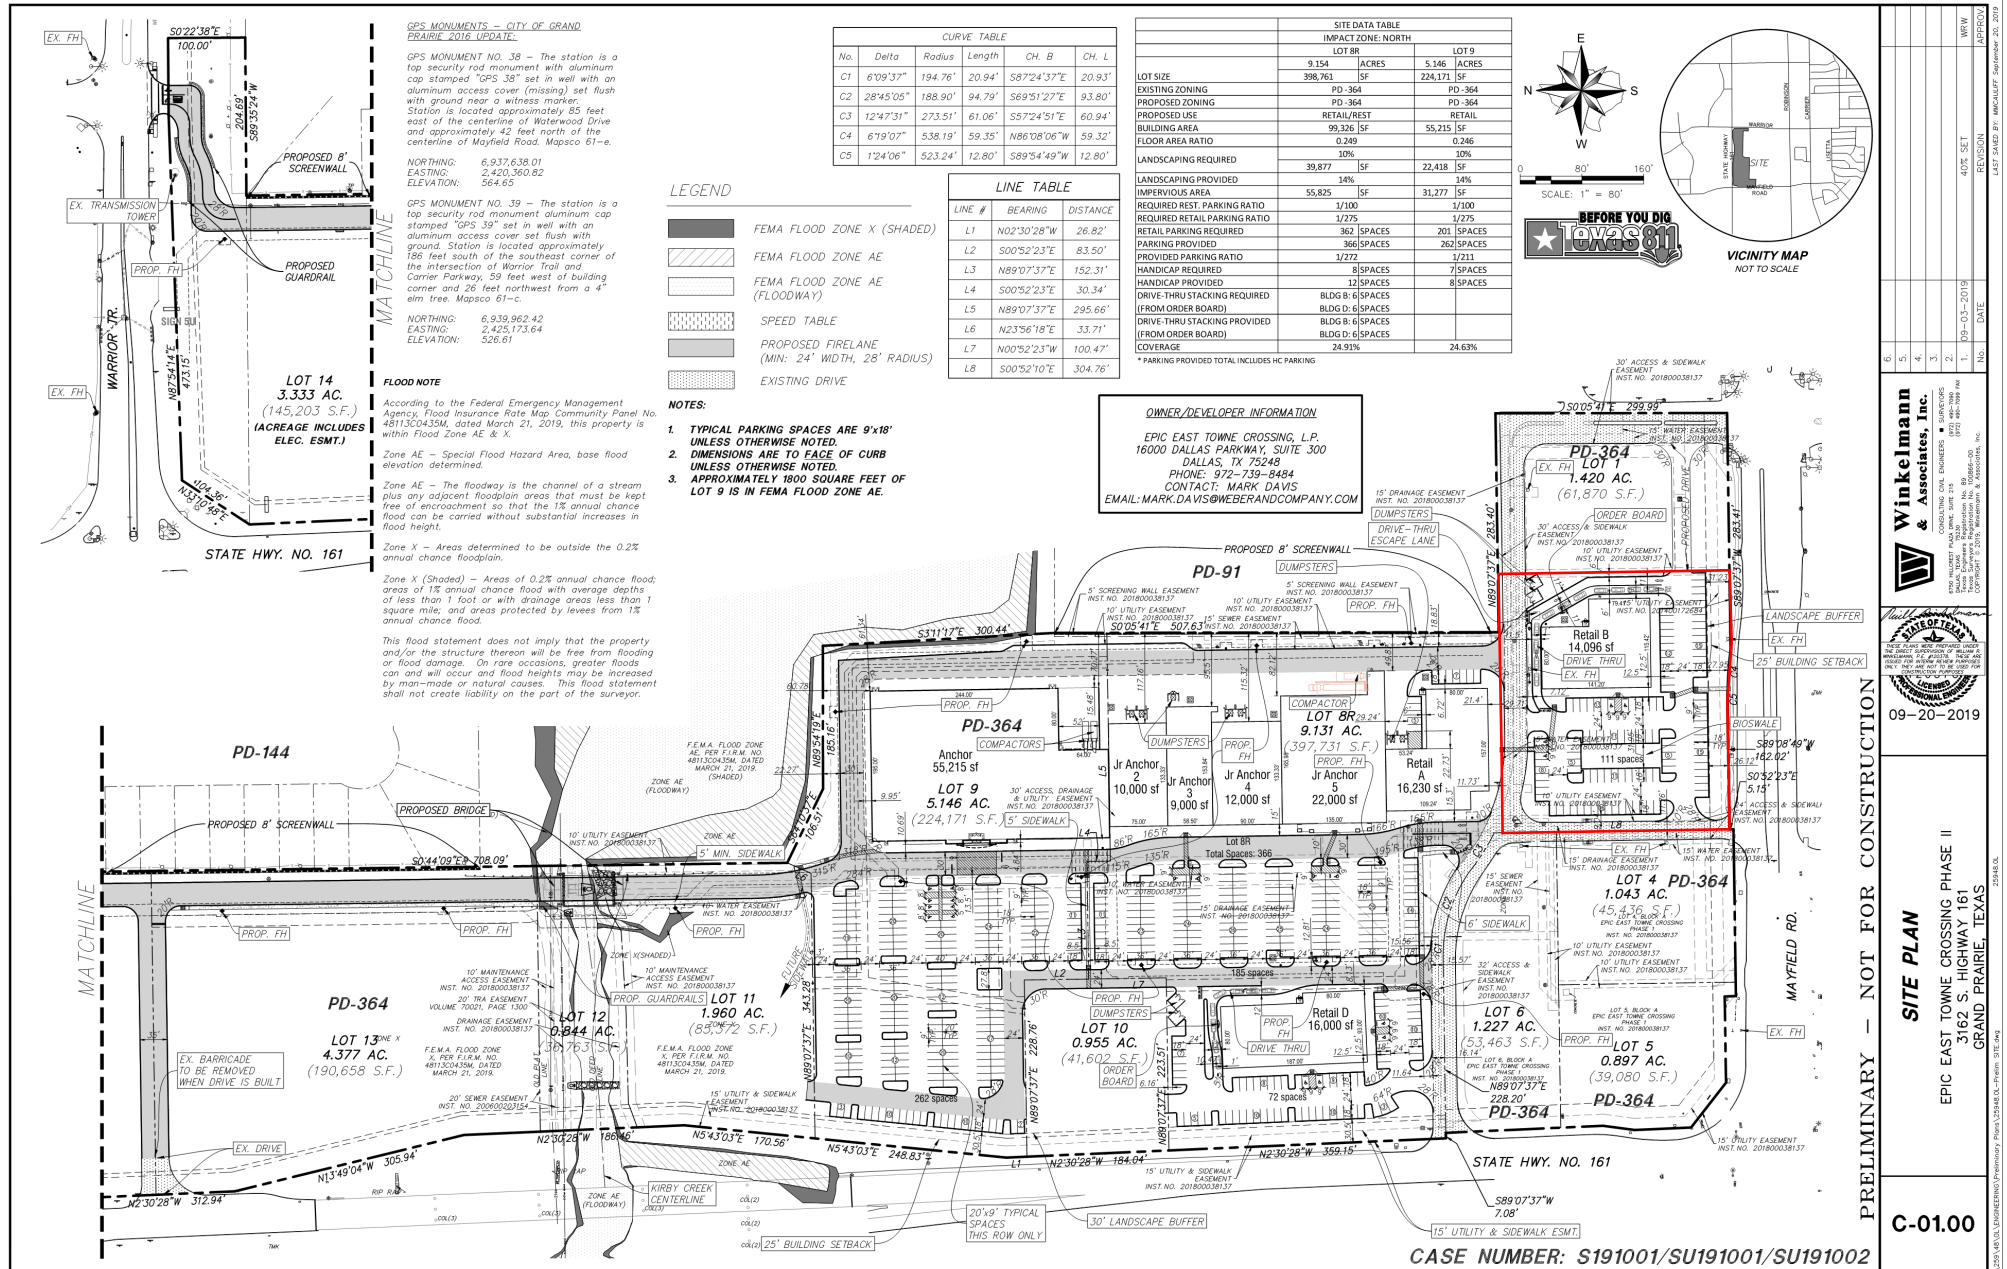

Winkelmann & Associates, Inc.



09-20-2019

PRELIMINARY - NOT FOR CONSTRUCTION

SITE PLAN

EPIC EAST TOWNE CROSSING PHASE II
3162 S. HIGHWAY 161
GRAND PRAIRIE, TEXAS

C-01.00