


LANDSCAPE PLAN NOTES

- | | | |
|------|--|--|
| 1. | SITE ZONING : PD-175 SUB-ZONE DESIGNATED FOR DEVELOPMENT BY PLANNING # = 3017 | |
| 4. | ALL REQUIRED LANDSCAPE WILL BE MAINTAINED AS PER SECTION 8.7.4 (8.17) 274-3871 | |
| 5. | ALL REQUIRED LANDSCAPE WILL BE MAINTAINED AS PER SECTION 8.7.4 | |
| 6. | ALL REQUIRED LANDSCAPE AREAS WILL BE MAINTAINED AS PER SECTION 8.5.1.C | |
| 7. | ALL REQUIRED LANDSCAPE AREAS WILL BE MAINTAINED AS PER SECTION 8.5.1.C | |
| 8. | AN AUTOMATIC UNDERGROUND IRRIGATION SYSTEM WILL BE INSTALLED FOR ALL REQUIRED LANDSCAPE AREAS AS PER SECTION 8.7.4 | |
| 9. | OVERSEED UTILITY LINES ARE SHOWN ON PLAN | |
| 10. | CALCULATED SITE AREA : +/- 89,000 . SF
GROSS SITE AREA : +/- 89,000 . SF
TOTAL PROVIDED LANDSCAPE AREA : 17,569 SF (19.7% OF TOTAL SITE AREA)
REQUIRED LANDSCAPE AREA : 3,450 SF
REQUIRED LANDSCAPE AREA IN FRONT YARD = 75% OF REQUIRED LANDSCAPE AREA = 2,588 SF
TOTAL PROVIDED LANDSCAPE AREA PROVIDED IN FRONT YARD = 12,799 SF | |
| 11. | PLANTING SCHEDULE | |
| 12. | PROVIDED PARKING TREES : 4 | |
| 13. | PROVIDED PARKING TREES : 4 | |
| 14. | PROVIDED SHRUBS : 74 | |
| 15. | PROVIDED SHRUBS : 74 | |
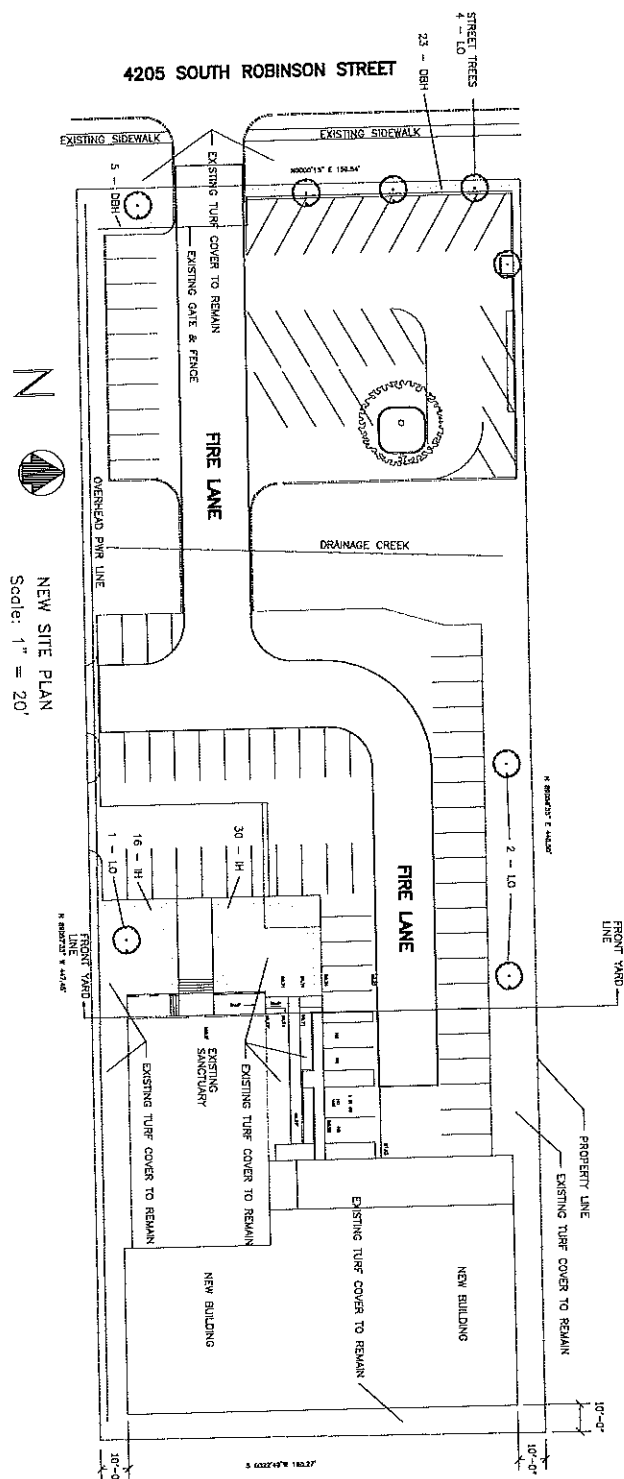

NEW SITE PLAN
Scale: 1" = 20'

CASE# S151006
9/28/2015

FAITH FELLOWSHIP CHURCH
4205 S. ROBINSON RD.
GRAND PRAIRIE, TEXAS



TERRY R. CUNNINGHAM
ARCHITECTS
WWW.TRCArchitect.com
3504 S. COCKER ST. SUITE 300 - ARLINGTON, TEXAS 76015 - (817) 441-1111
© COPYRIGHT 2010 TERRY R. CUNNINGHAM FAX (817) 441-1112



SHEET TITLE:

LANDSCAPE
PLAN