


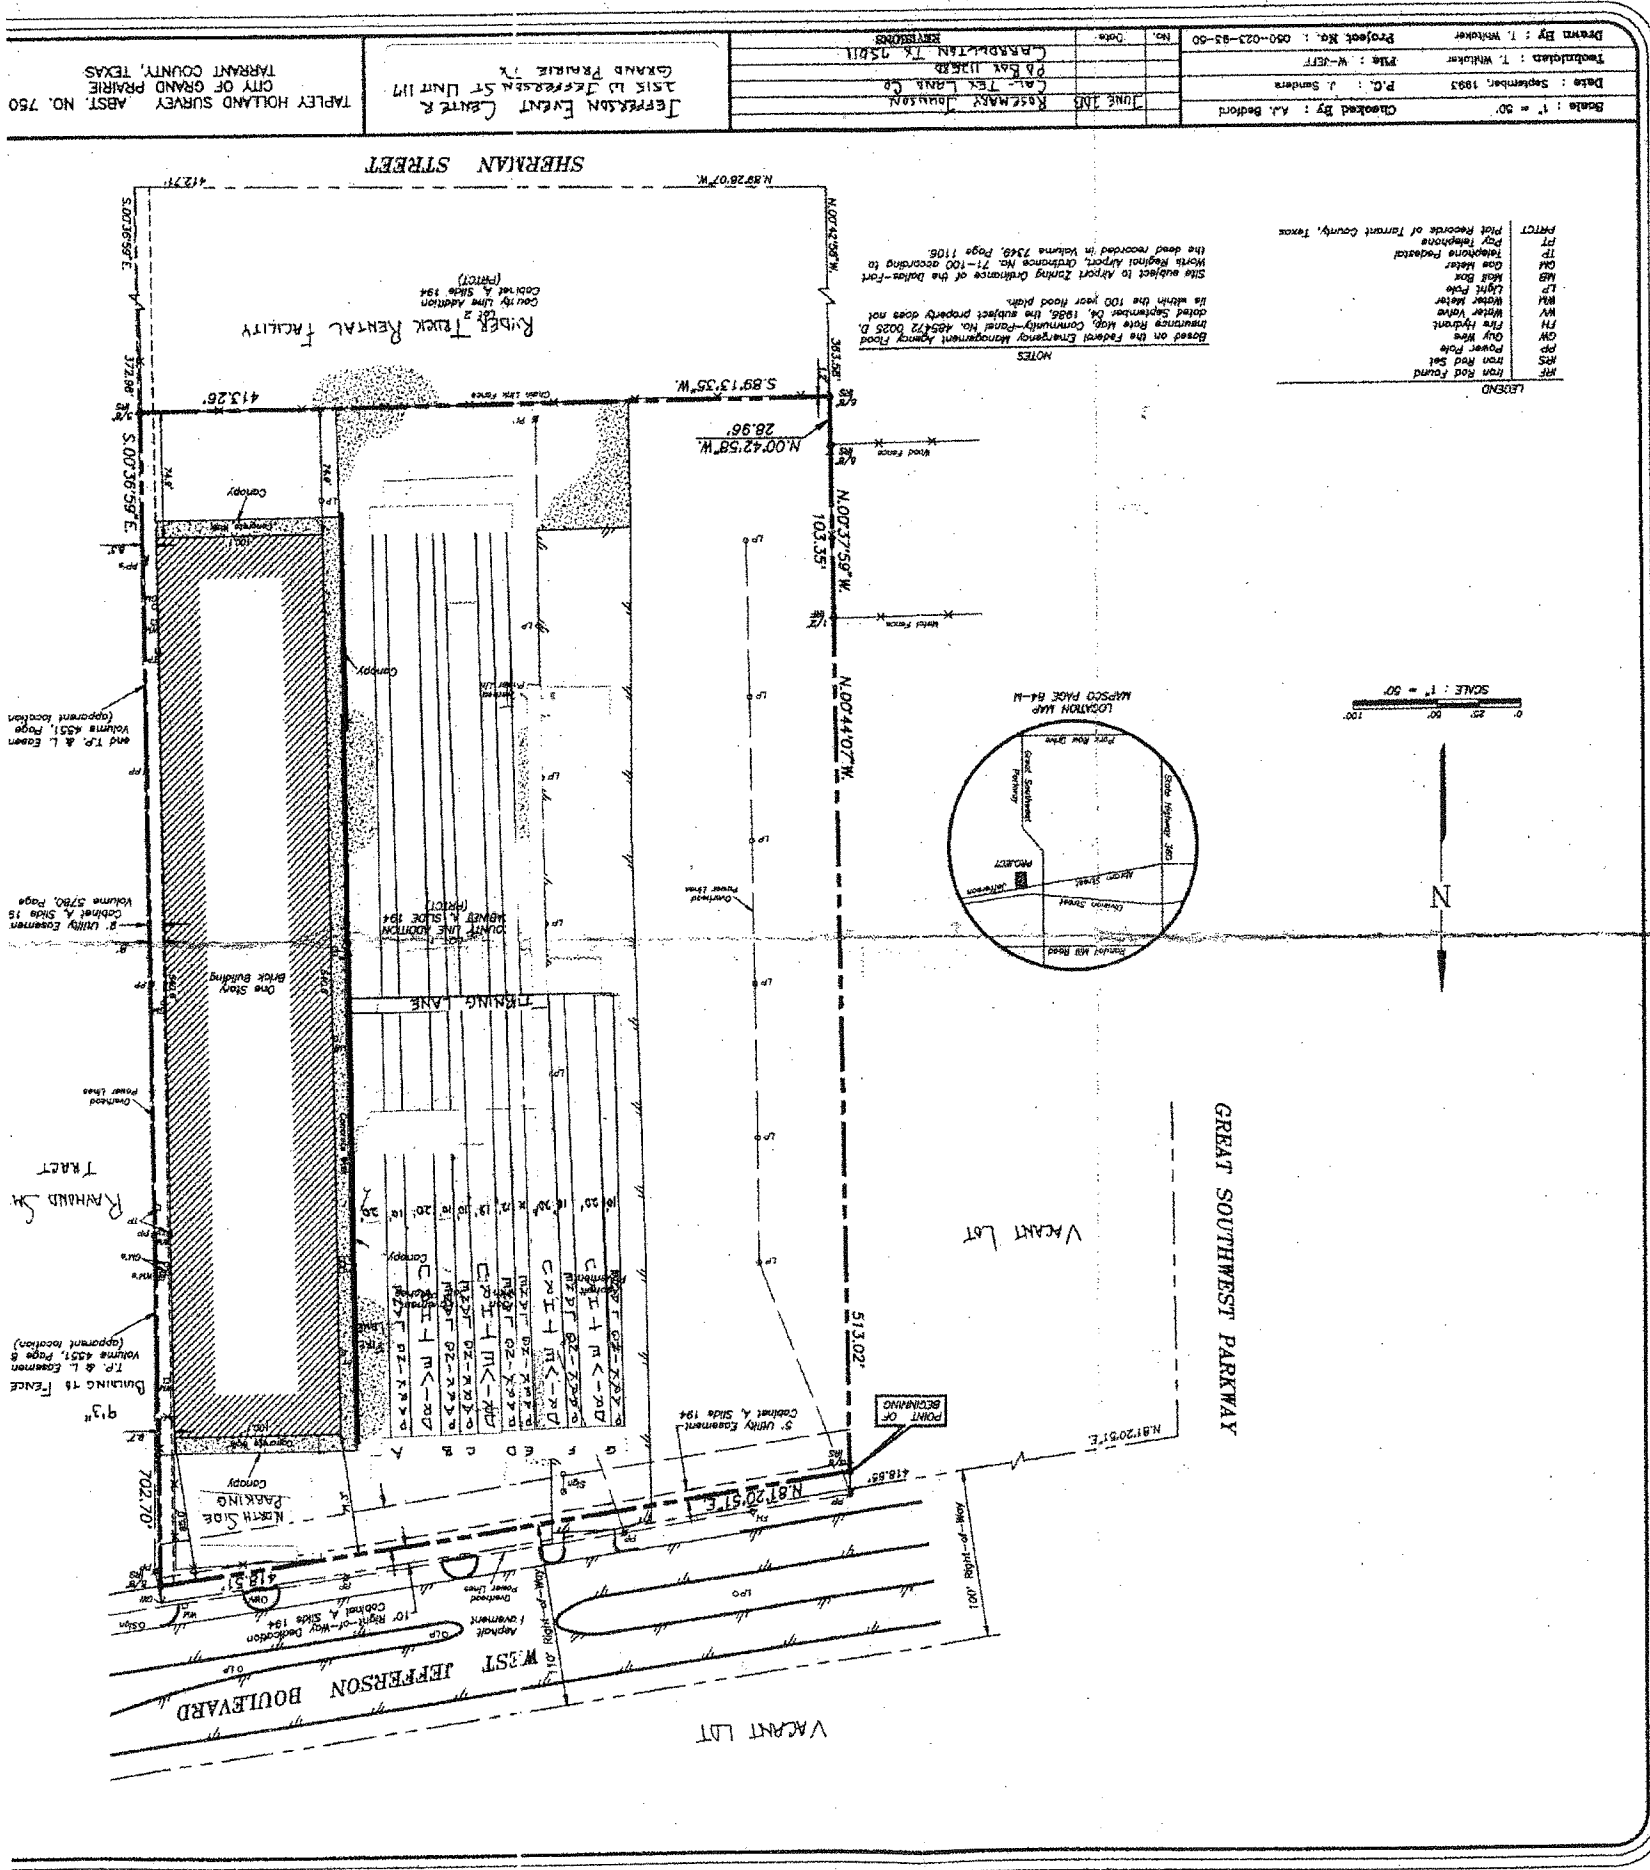

RECEIVED
 JUN 20 2013
 PLANNING DEPARTMENT

SUI30701 Revised Site Plan