



RECEIVED

APR 28 2015

PLANNING DEPARTMENT

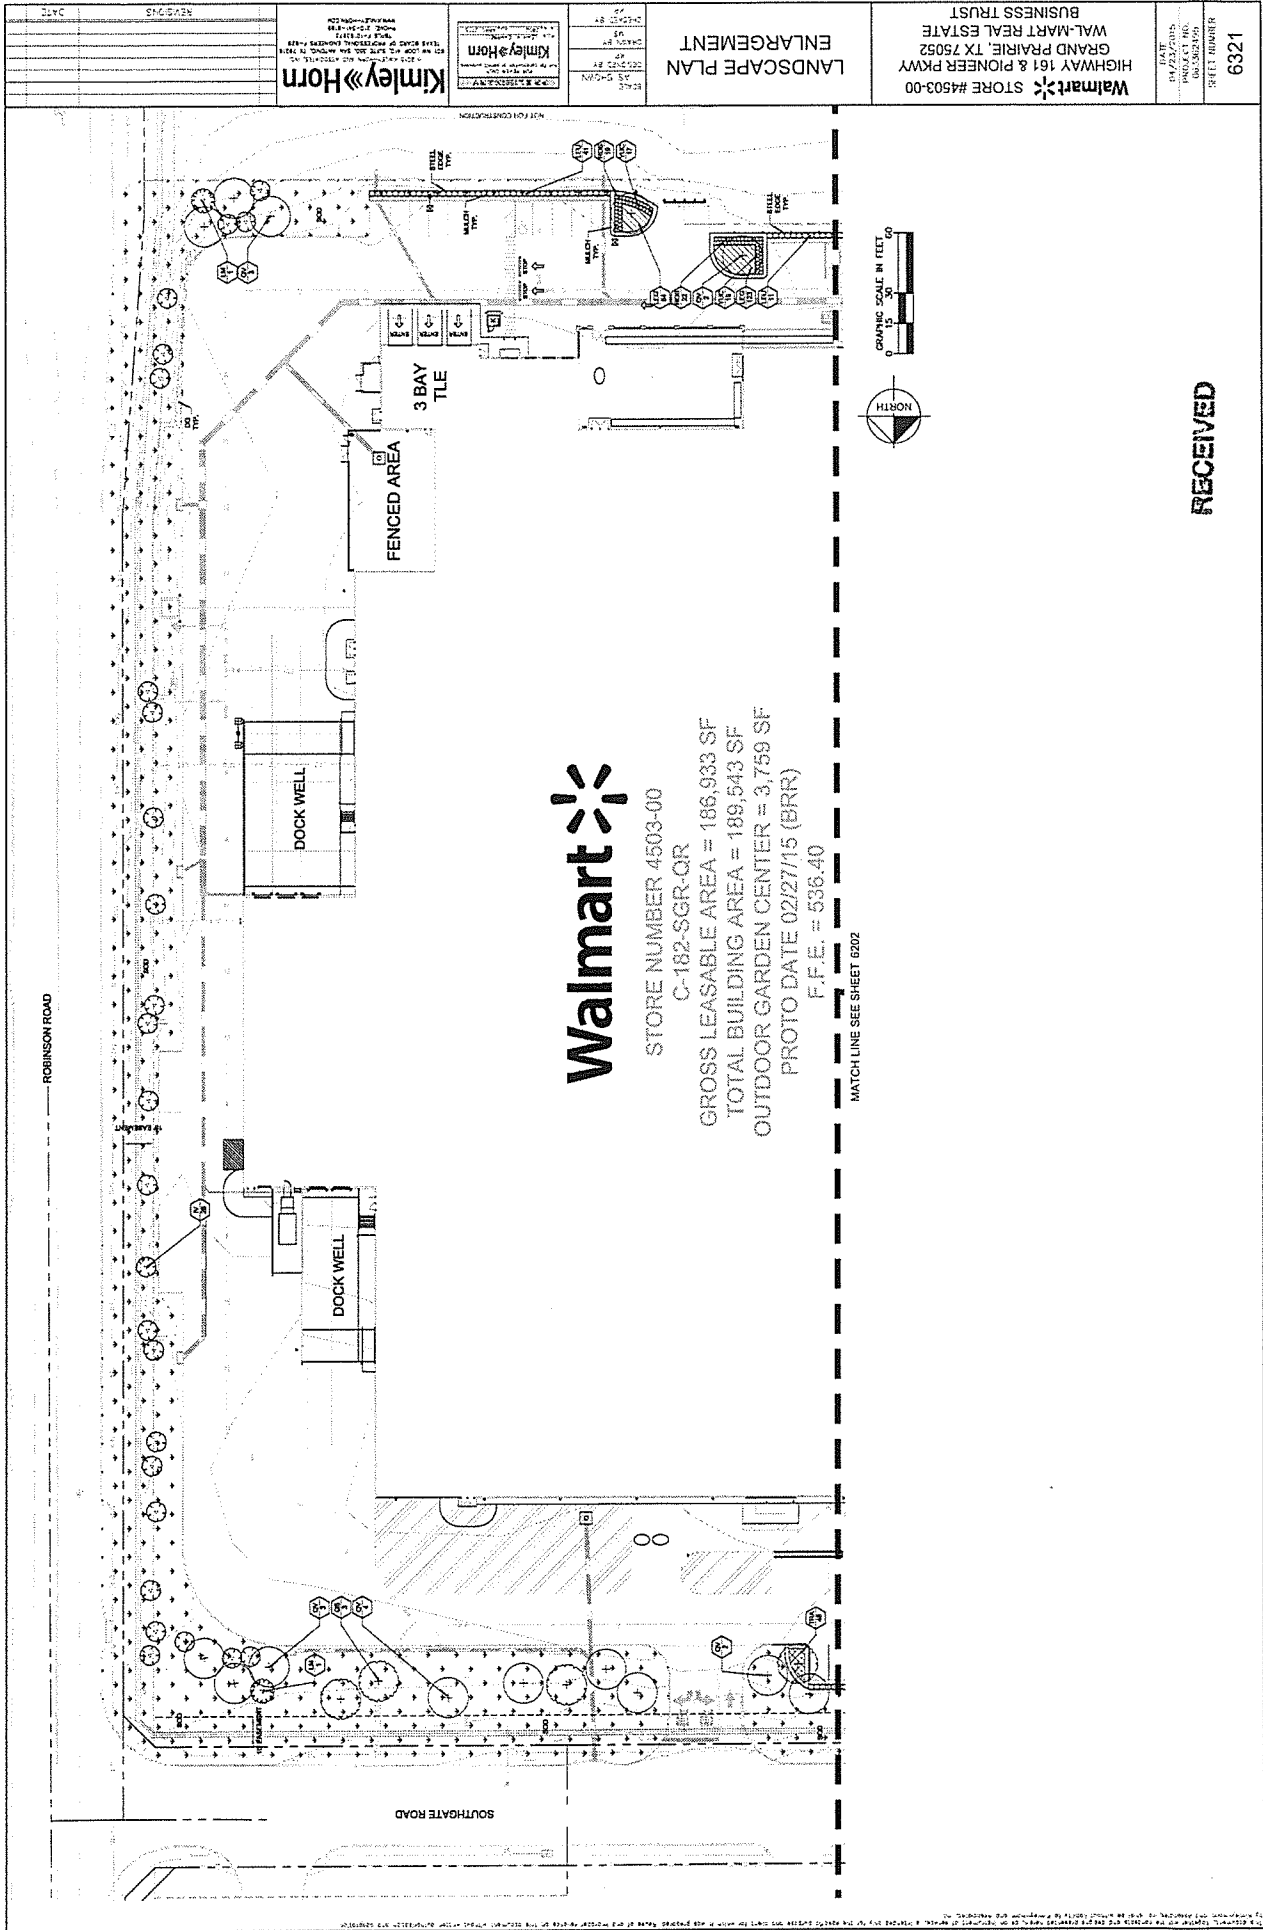

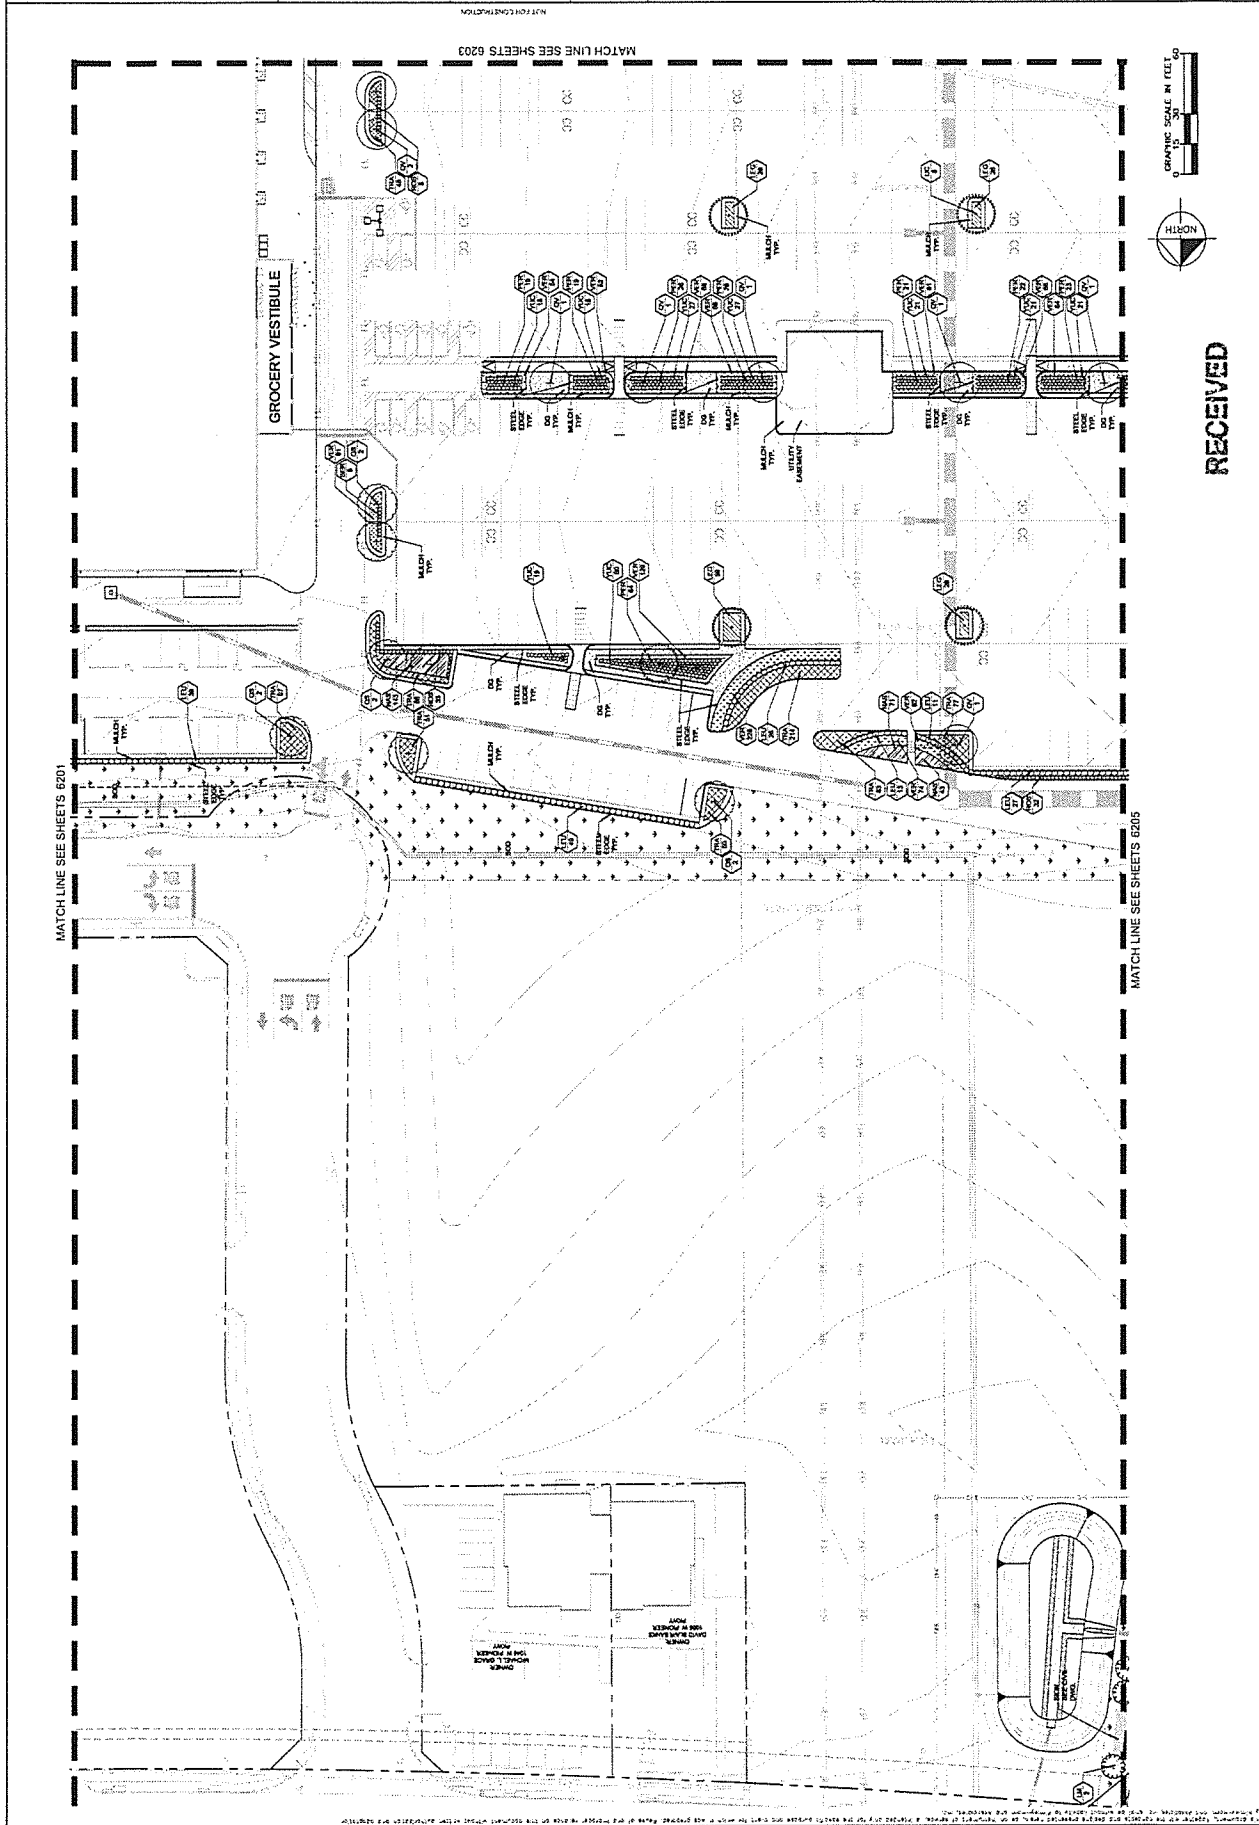

RECEIVED


APR 28 2015

PLANNING DEPARTMENT

SP150502

LANDSCAPE PLAN
ENLARGEMENT

Kimley»Horn

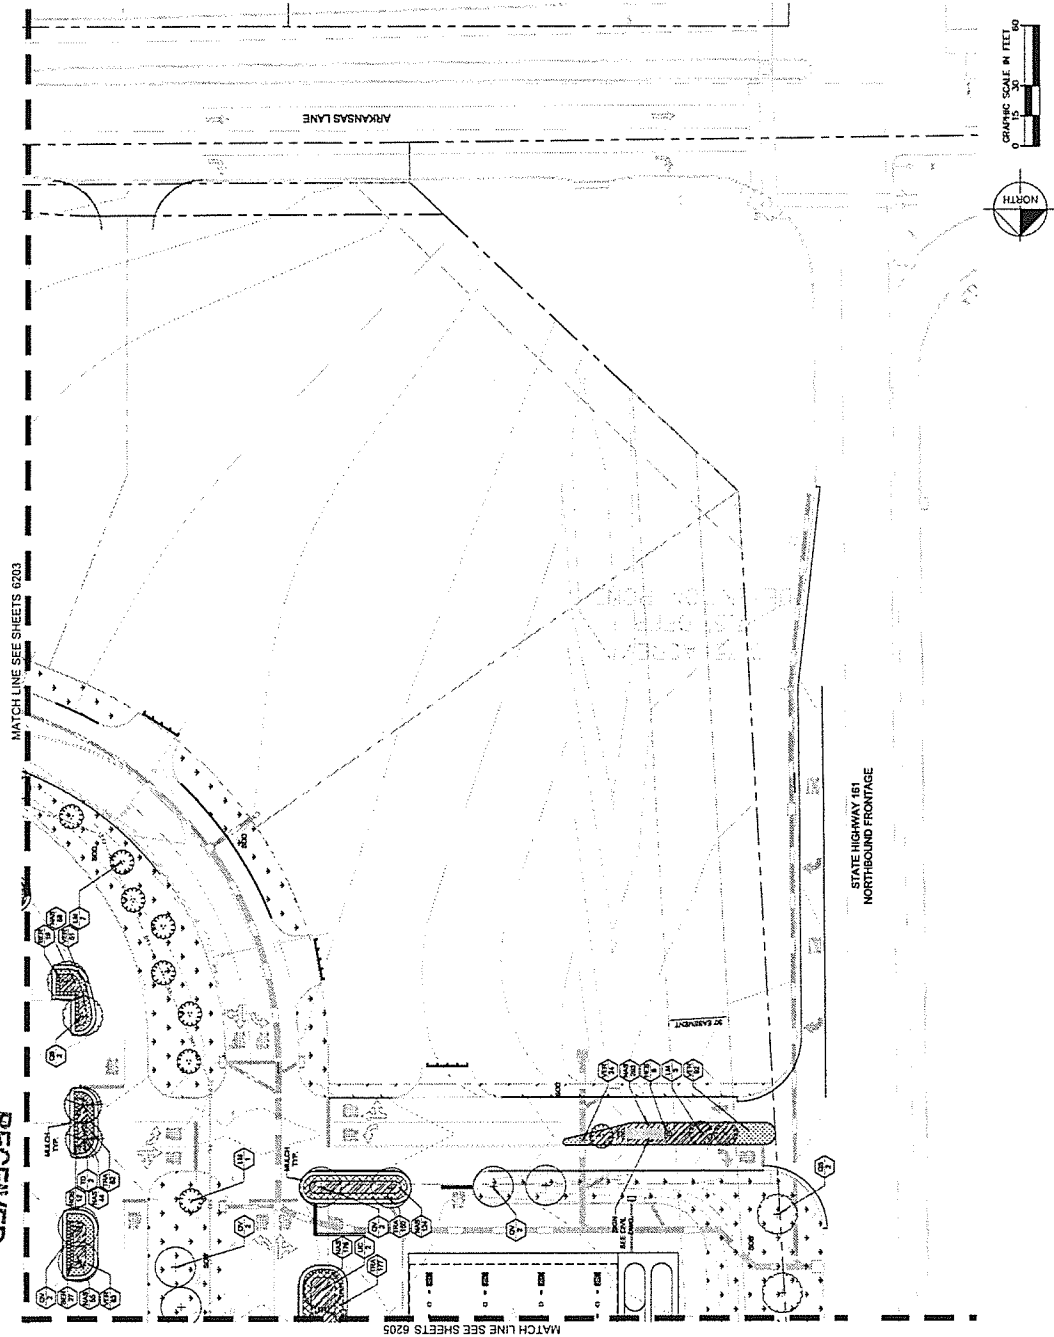[illegible]

RECEIVED

APR 28 2015

PLANNING DEPARTMENT




Walmart STORE #4503-00
WAL-MART REAL ESTATE
GRAND PRAIRIE, TX 75052
BUSINESS TRUST

LANDSCAPE PLAN
ENLARGEMENT




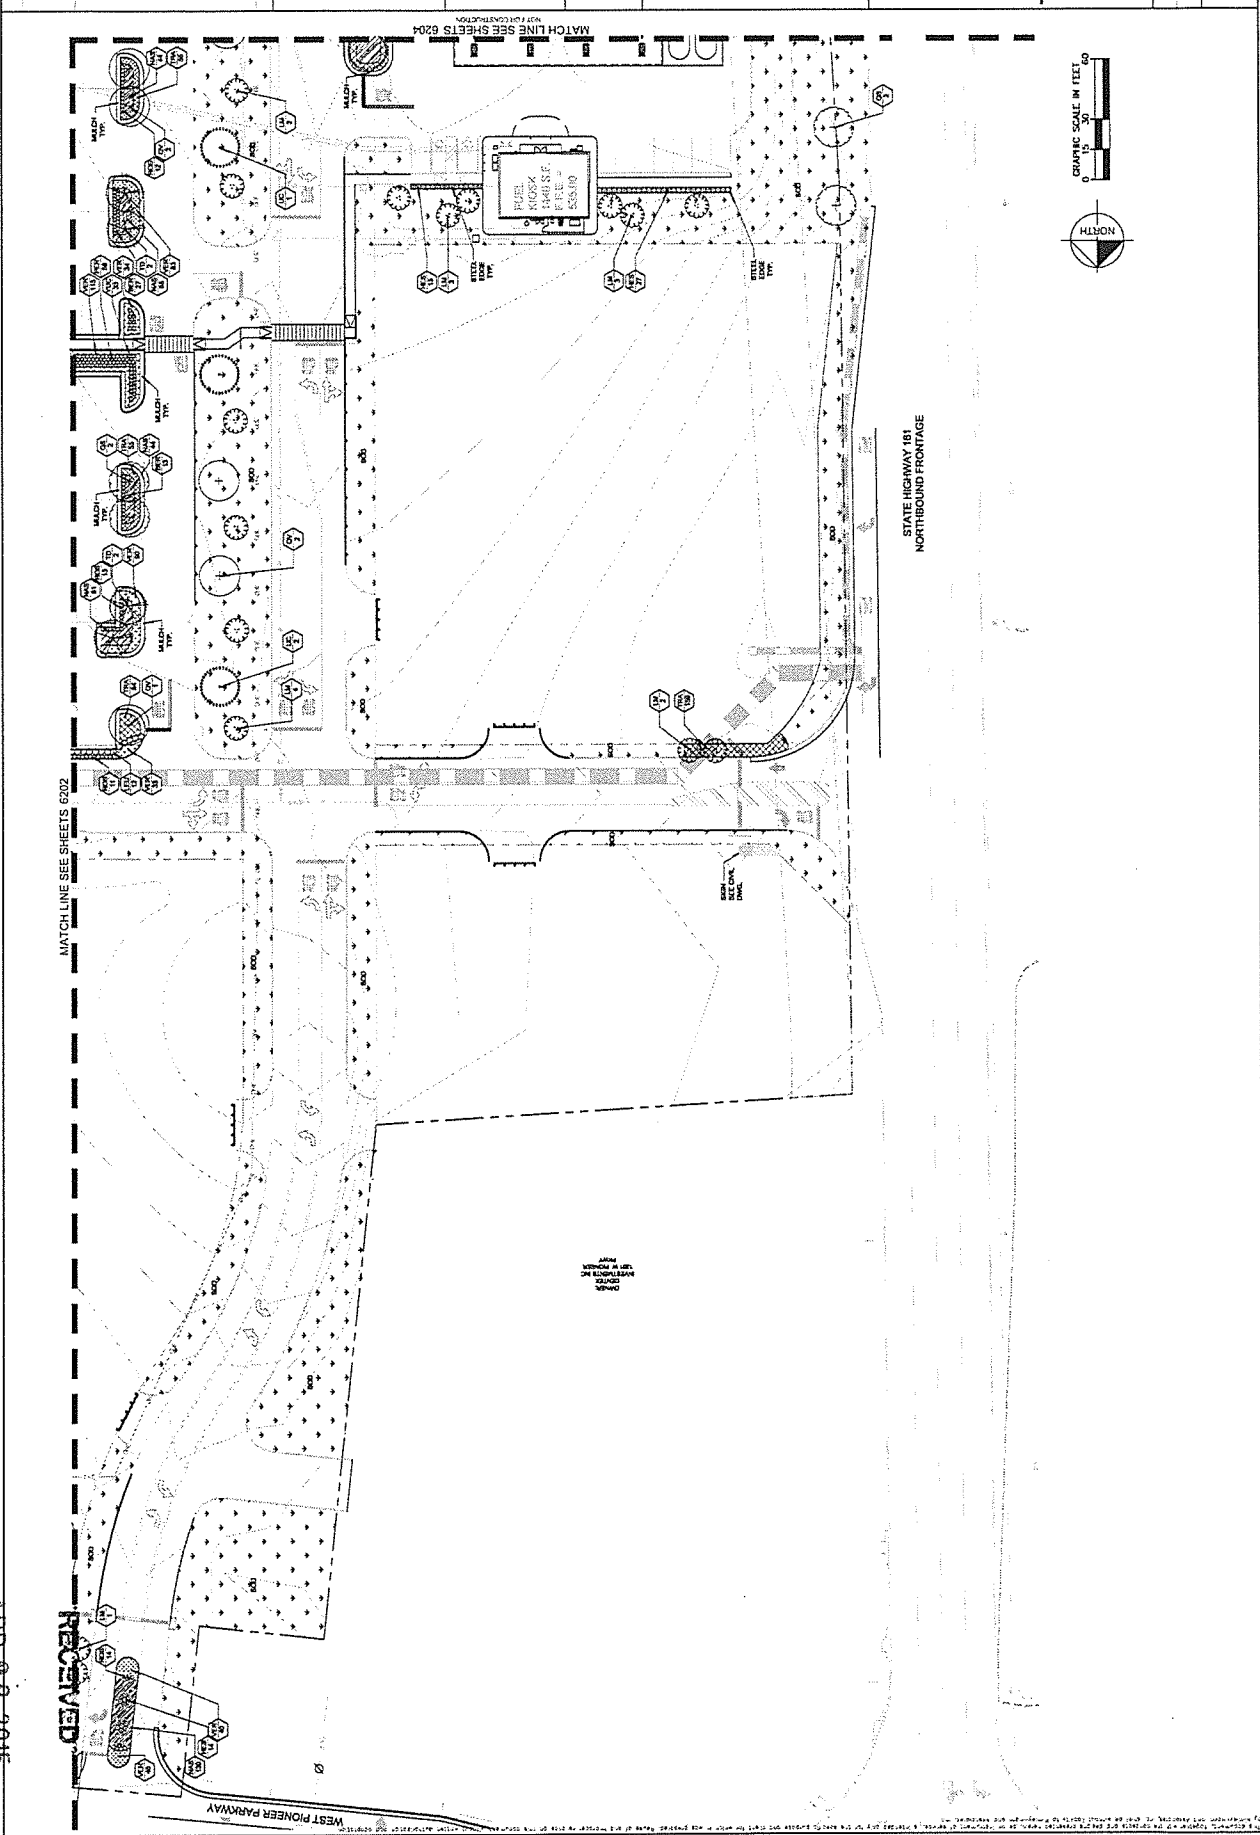

APR 28 2015