
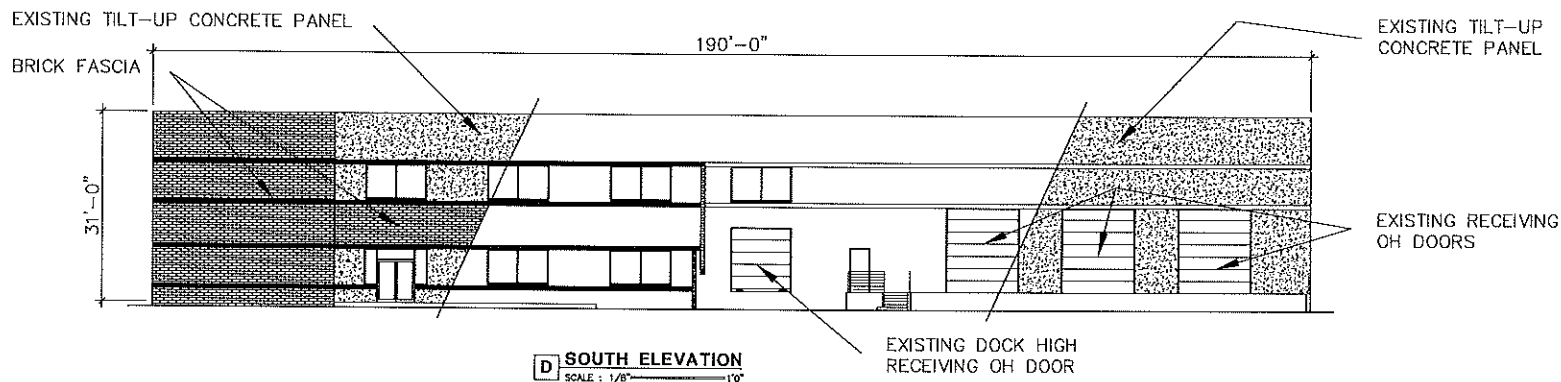
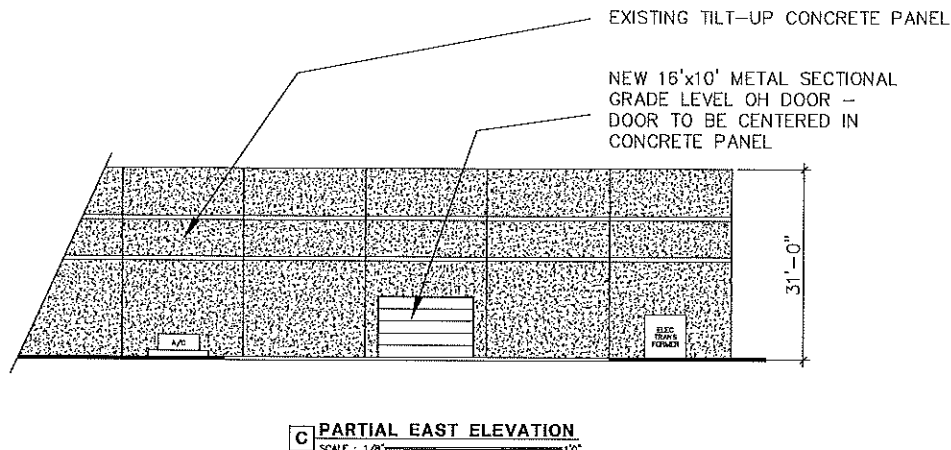
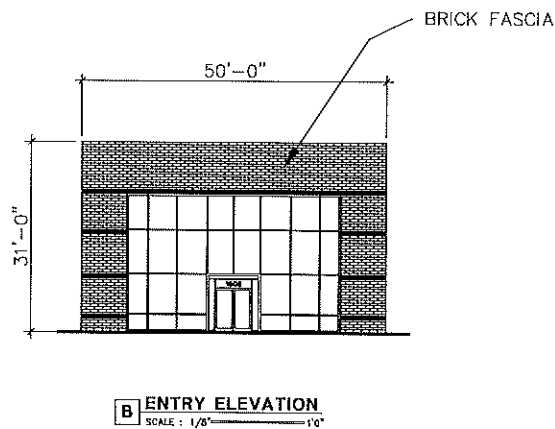


# EXHIBIT D

## Building Elevations

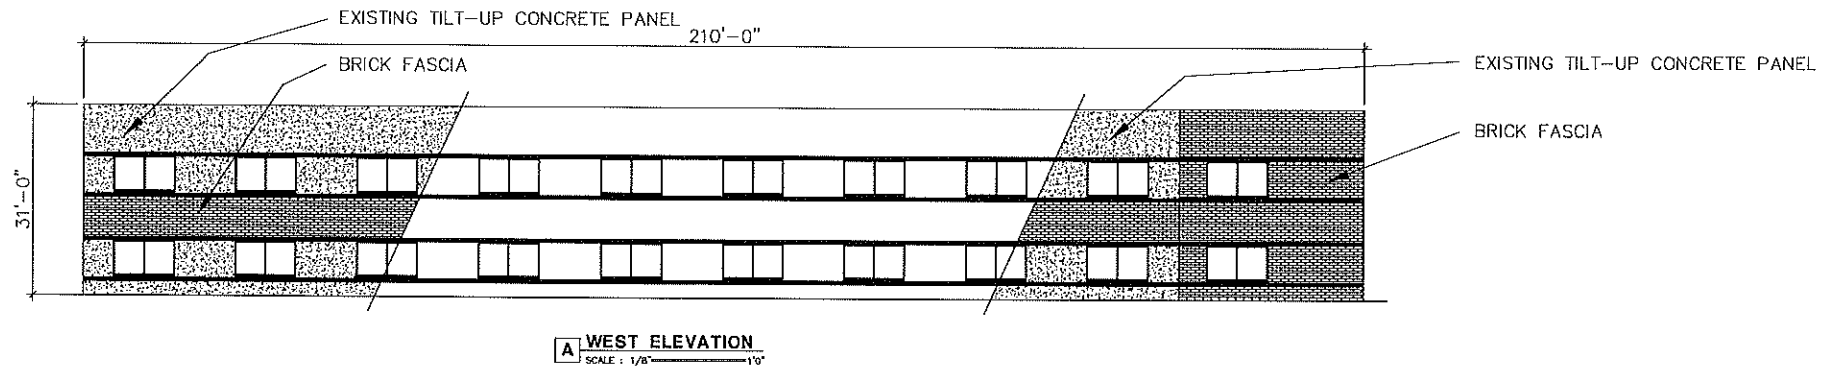

**BUILDING FEATURES:**  
Clear Height 28'  
100% Sprinkled  
(3) 12'x14' OH Dock Doors W/ Ramp  
(1) 10'x10' OH Dock Door  
(1) 16'x12' OH Grade Level Door  
Easy Access to Major Thoroughfares  
Ample Parking

1808 110TH  
GRAND PRAIRIE, TX

**BUILDING SUMMARY**  
OFFICE 7,935 SF  
MEZZANINE OFFICE 17,814 SF  
WAREHOUSE 42,565 SF  
TOTAL 68,314 SF

SU181003/S181004  
ZONED LIGHT INDUSTRIAL

MERCER COMPANY  
3030 LBJ FREEWAY, SUITE #1800  
DALLAS, TEXAS 75234  
O (214) 631-7010 C (409) 564-5015

ADONIS AUTO GROUP, LLC

GTS  
PLANNING

Scale: 1/8" = 1'-0"  
Sheet Number: 18-250  
Title: 18-250  
Date: 10/21/18  
Sheet Number: A-1

SU181003/S181004